

HTR - DREAMAWAY LODGE

1402 COUNTY RD
BECKET, MA 01223

BRYAN MAY ARCHITECTURE + INTERIORS
ARCHITECTURAL DRAWINGS


BRYAN MAY
bmay@bryanmayarchitecture.com

ADAM LINK
adam@bryanmayarchitecture.com

DION DEKKER
d@diondesign.co

TARRYN LINK
tlink@bryanmayarchitecture.com

PAUL STANLEY
paul@bryanmayarchitecture.com

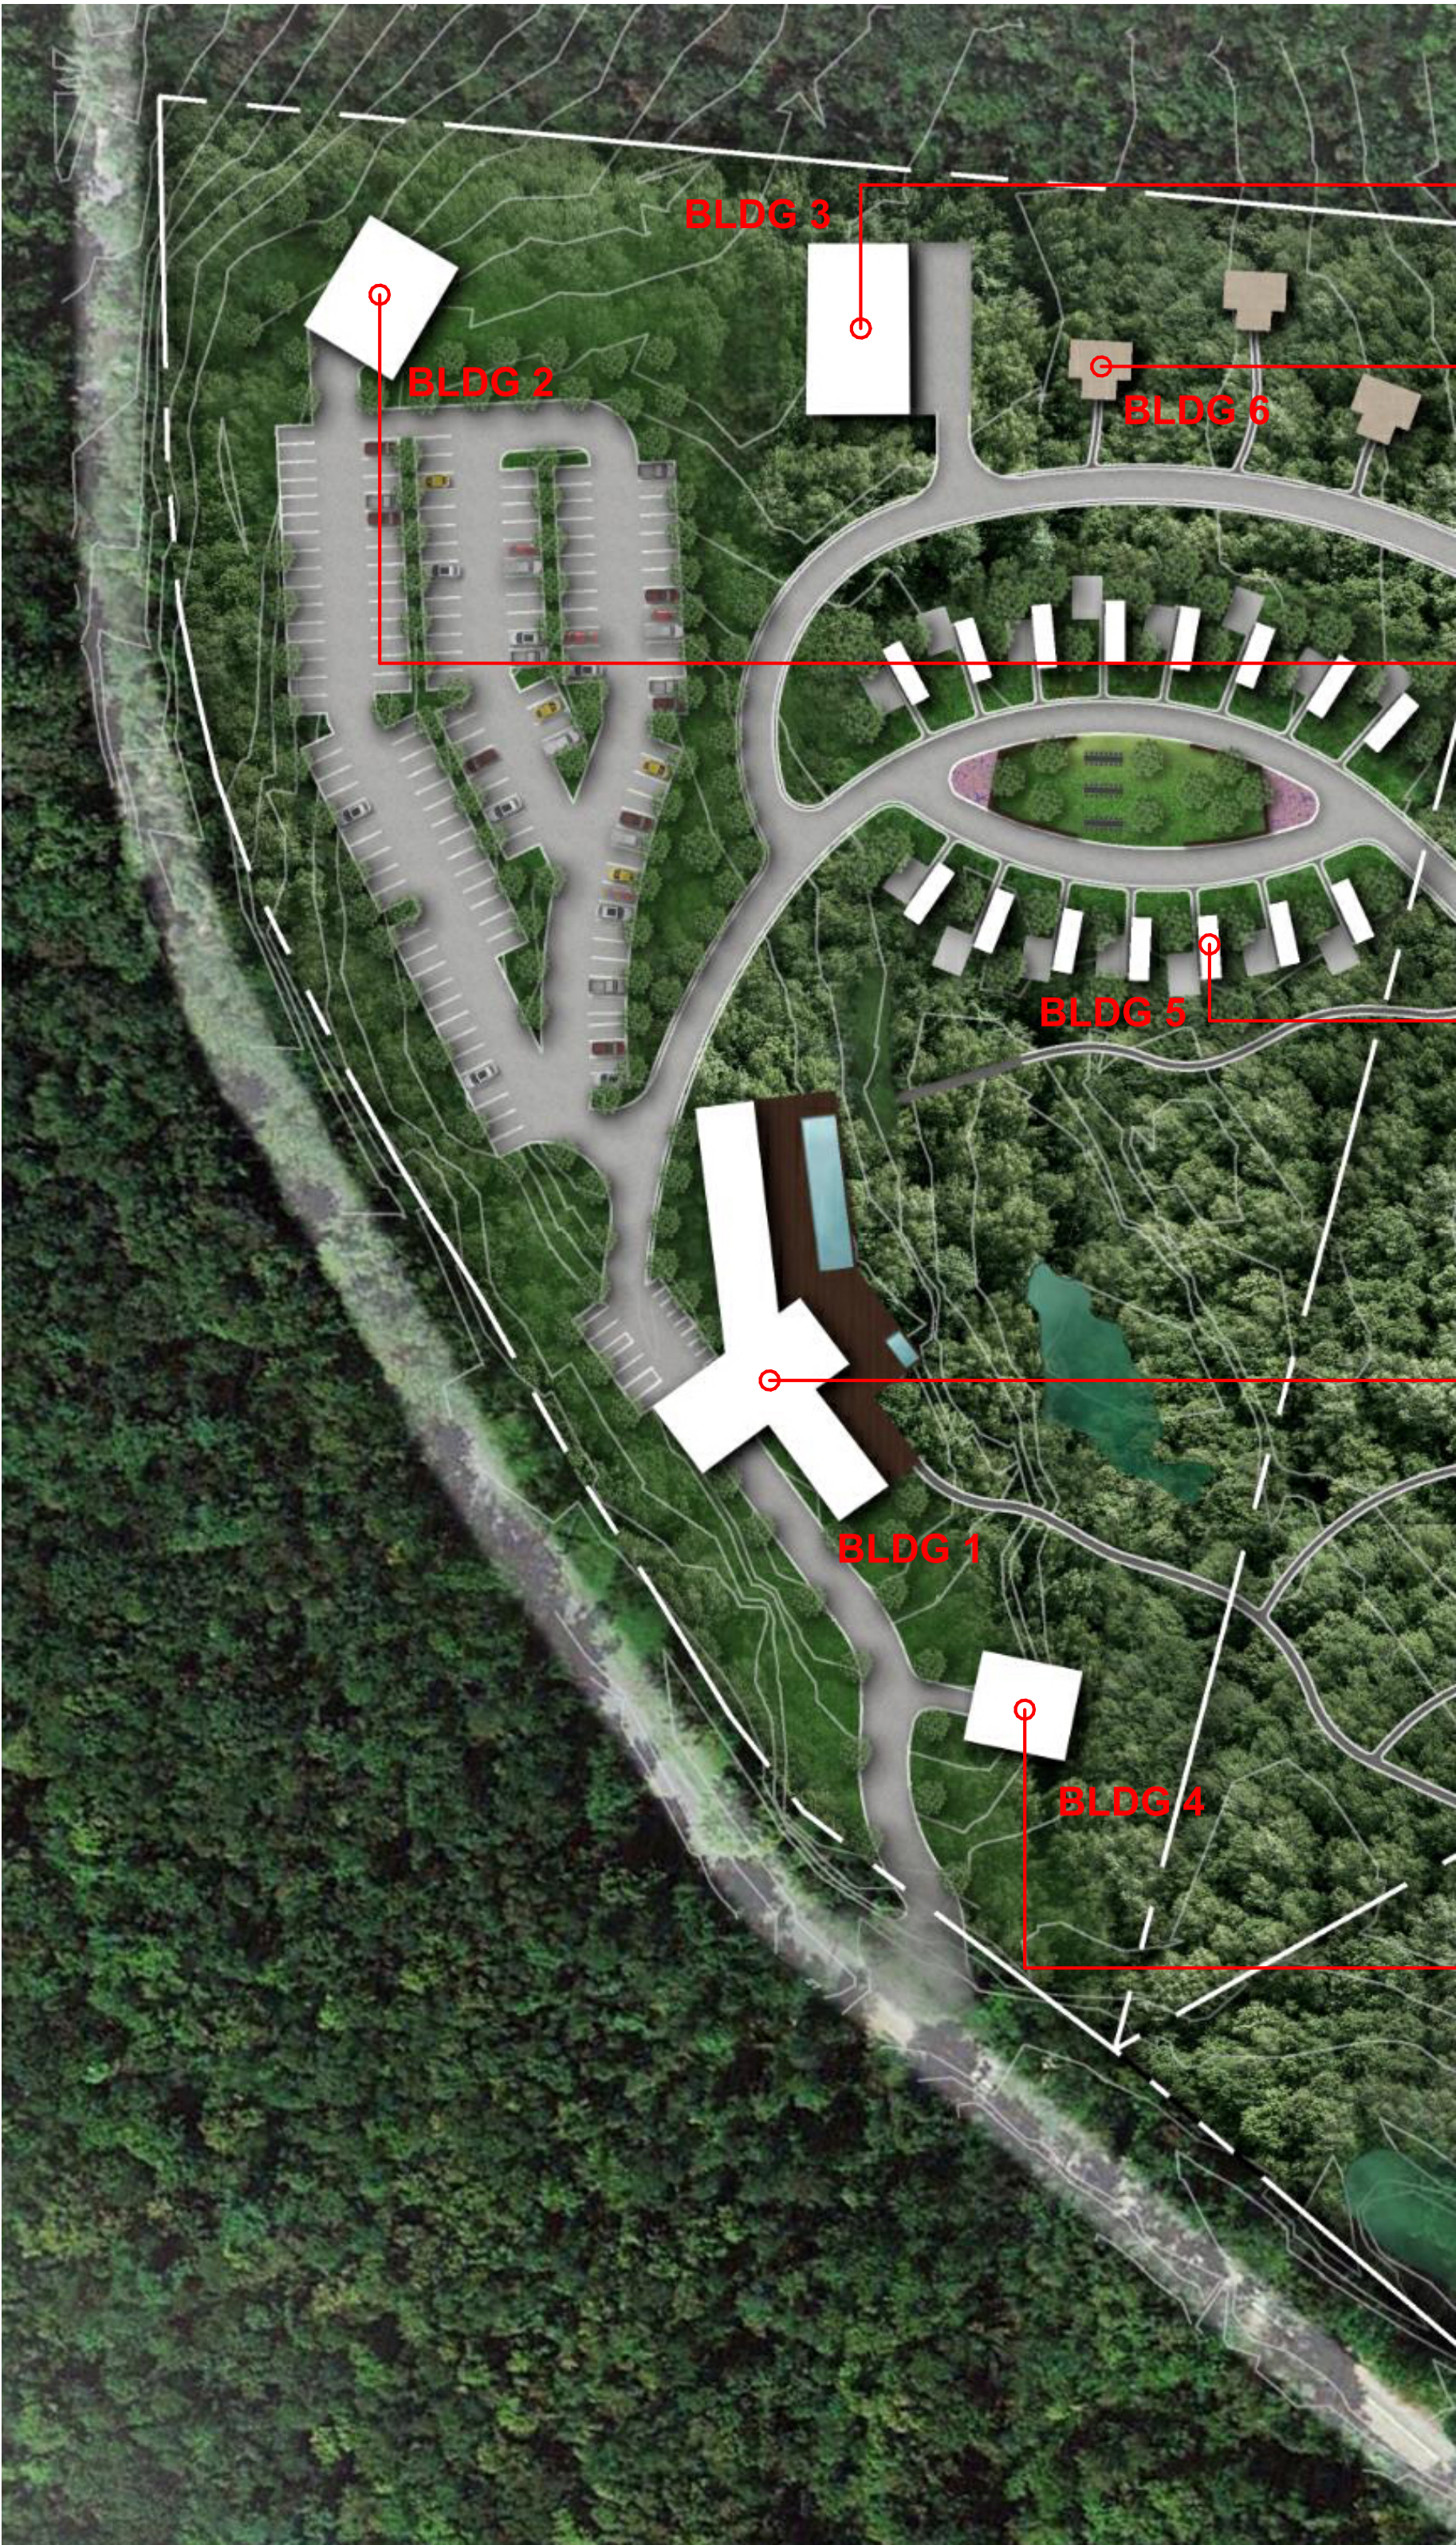

SHEET INDEX

BUILDING 3 - MAINTENANCE
B3.1 PLANS AND ELEVATIONS

BUILDING 6 - TENTS
B6.1 PLANS AND ELEVATIONS

BUILDING 2 - BOH
B2.1 PLANS AND ELEVATIONS

BUILDING 5 - PARK MODELS
B5.1 PLANS AND ELEVATIONS

BUILDING 1 - LODGE
B1.1 PLANS
B1.2 ELEVATION

BUILDING 4 - UTILITY
B4.1 PLANS AND ELEVATIONS

PERSPECTIVES
P1.1 LODGE
P1.2 PARK MODEL
P1.3 DREAMAWAY VILLAGE
P1.4 TENTS

Recent revision history
Date Description

Notes & Legend
Contractor must verify all dimensions on site before commencing work or preparing shop drawings. Do not scale drawings.

Stamp

© Bryan May Architecture LLC (BMA)
The information and design intent contained within this document is the property of BMA. No part of this information may be used without the prior written permission of BMA. BMA shall retain all common law statutory and other reserved rights, including copyright thereto.

Project
HTR DREAMAWAY

Address
BLDG 1 - LODGE


bryan may
architecture+interiors
www.bryanmayarchitecture.com 970.300.2086
© Bryan May Architecture LLC

Project number
2201.10
Size check
1"
Sheet size
24"X36"
Scale

Sheet title
COVER SHEET


Sheet number

A0.0

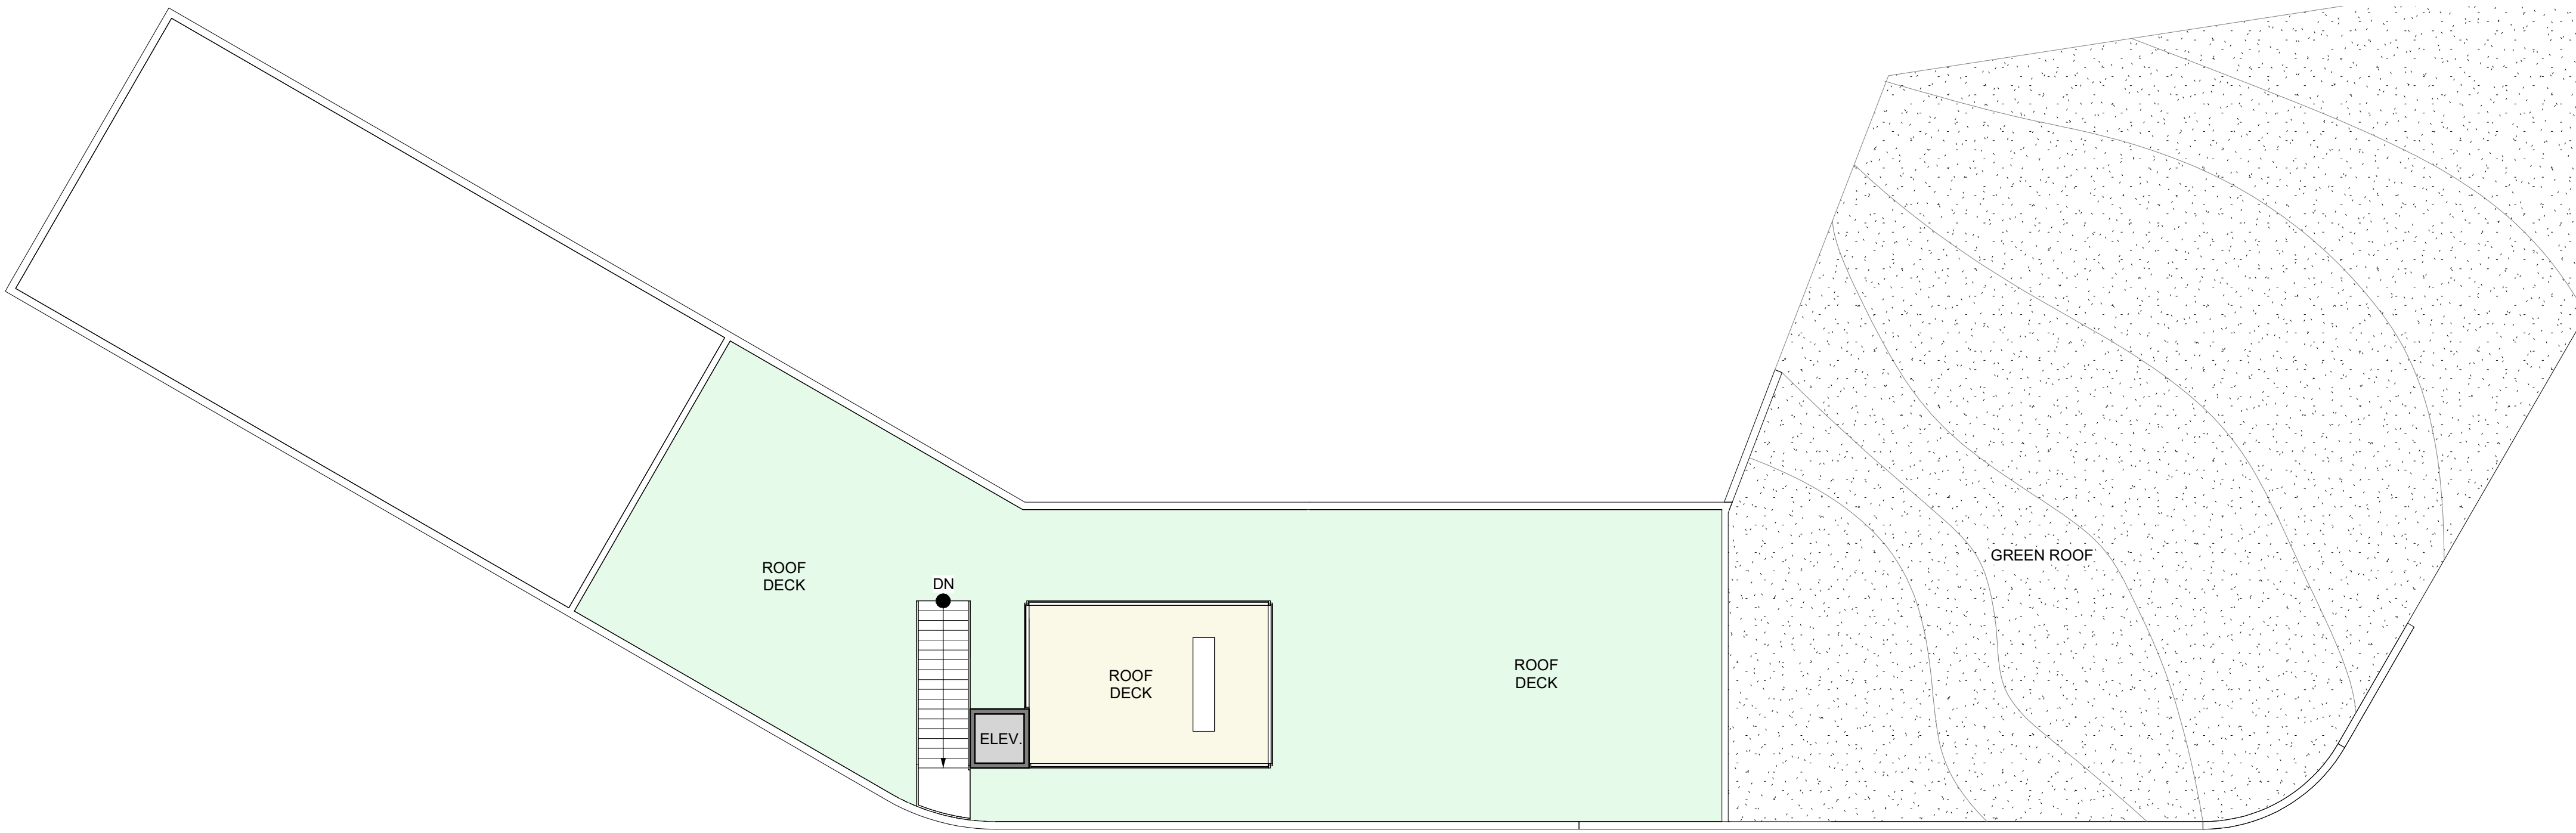

P2
B1.1

LEVEL 2 FLOOR PLAN
SCALE: 3/32" = 1'-0"

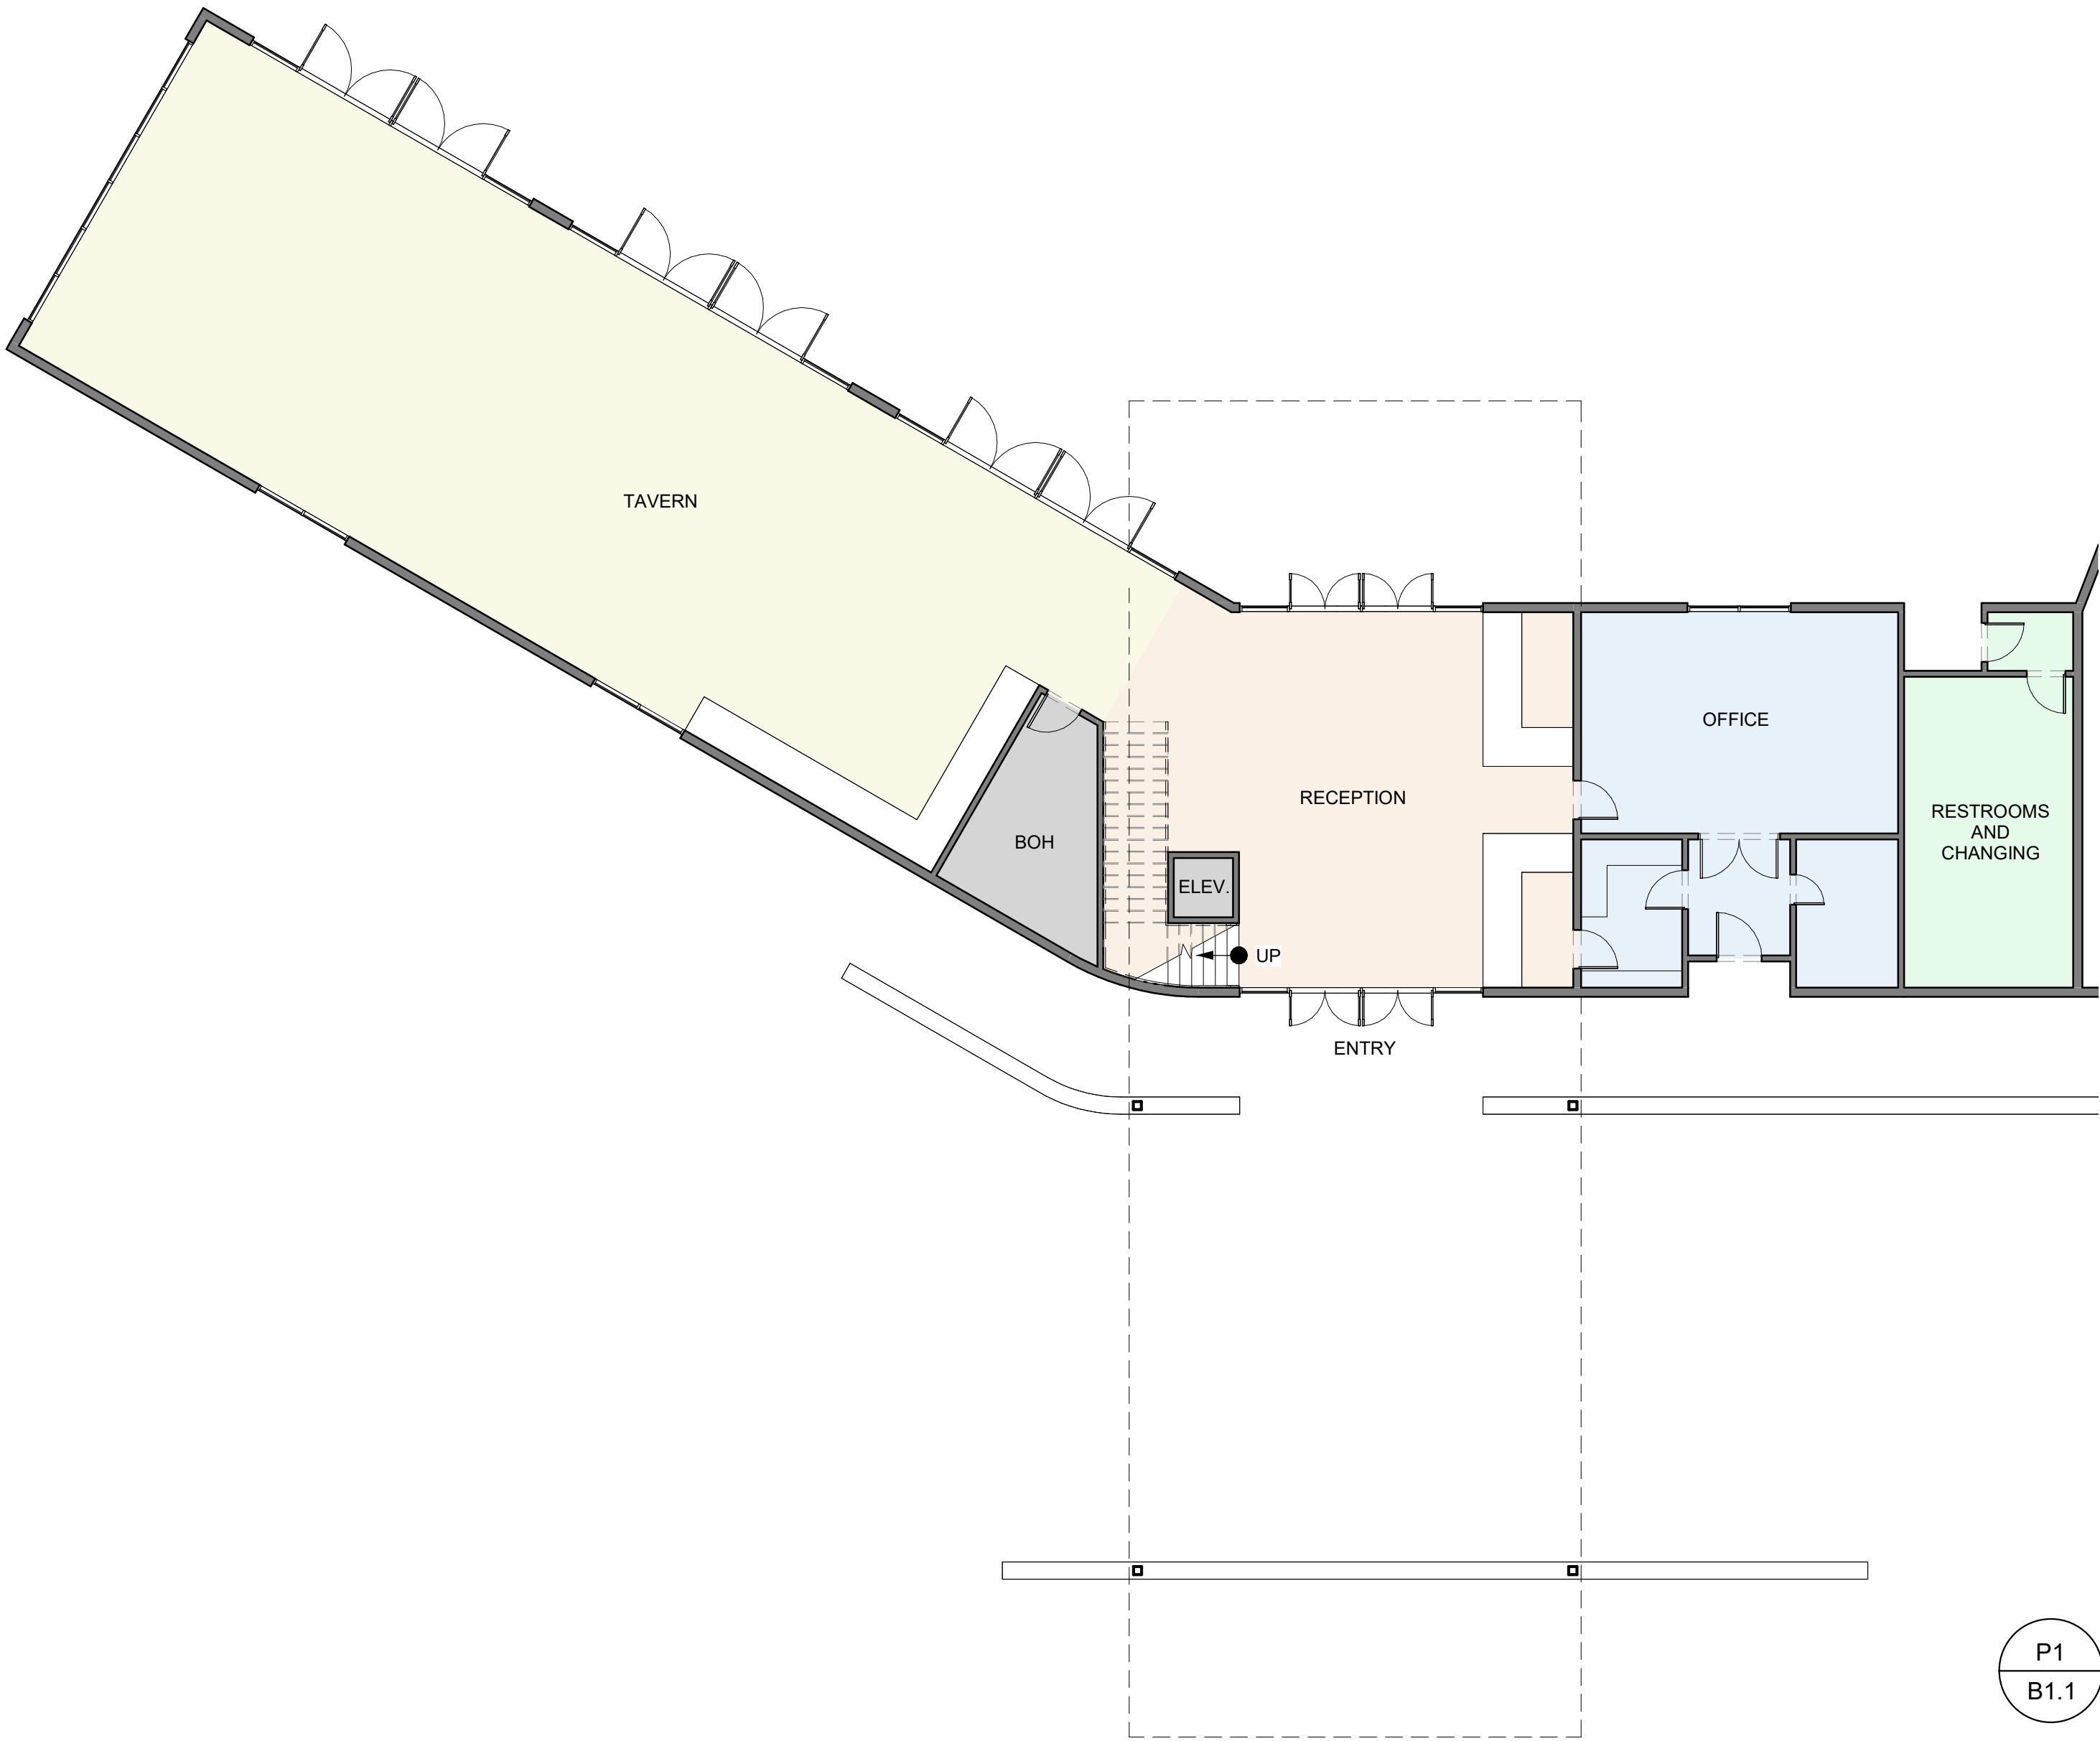

P1
B1.1

LEVEL 1 FLOOR PLAN
SCALE: 3/32" = 1'-0"

Recent revision history
Date Description

Notes & Legend
Contractor must verify all dimensions on site before commencing work or preparing shop drawings. Do not scale drawings.

Stamp

© Bryan May Architecture LLC (BMA)
The information and design intent contained within this document is the property of BMA. No part of this information may be used without the prior written permission of BMA. BMA shall retain all common law statutory and other reserved rights, including copyright thereto.

Project
HTR DREAMAWAY

Address
BLDG 1 - LODGE

bryan may
architecture+interiors
www.bryanmayarchitecture.com 970.300.2086
© Bryan May Architecture LLC

Project number
2201.10

Size check
1"
Sheet size
24"X36"

Scale
3/32" = 1'-0"

Sheet title
FLOOR PLANS


Sheet number

B1.1



E1
B1.2

NORTH ELEVATION
SCALE: 1/8" = 1'-0"

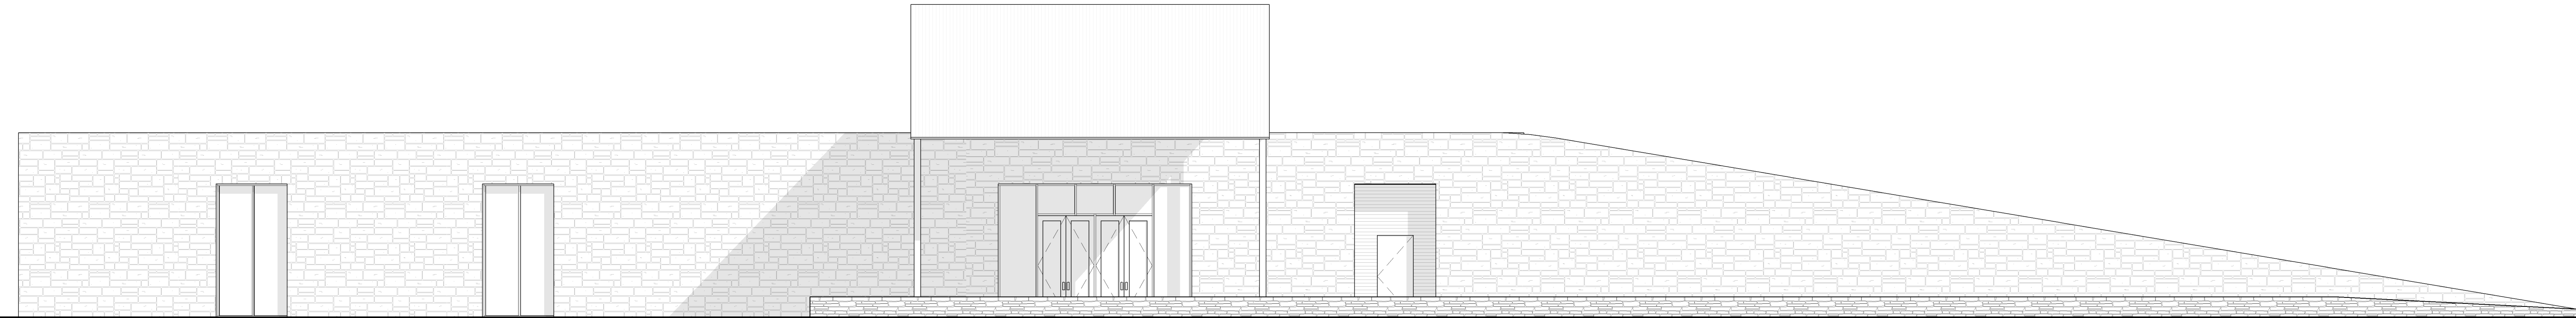

E2
B1.2

Elevation 1 - a
SCALE: 1/8" = 1'-0"

Recent revision history		
#	Date	Description

Notes & Legend
Contractor must verify all dimensions on site before commencing work or preparing shop drawings. Do not scale drawings.

Stamp

© Bryan May Architecture LLC (BMA)
The information and design intent contained within this document is the property of BMA. No part of this information may be used without the prior written permission of BMA. BMA shall retain all common law statutory and other reserved rights, including copyright thereto.

Project
HTR DREAMAWAY

Address
BLDG 1 - LODGE

bryan may
architecture+interiors
www.bryanmayarchitecture.com 970.300.2086
© Bryan May Architecture LLC


Project number 2201.10	Size check 1"
Sheet size 24"X36"	Scale 1/8" = 1'-0"

Sheet title
ELEVATIONS


Sheet number
B1.2



E1 NORTH ELEVATION
B2.1 SCALE: 1/8" = 1'-0"

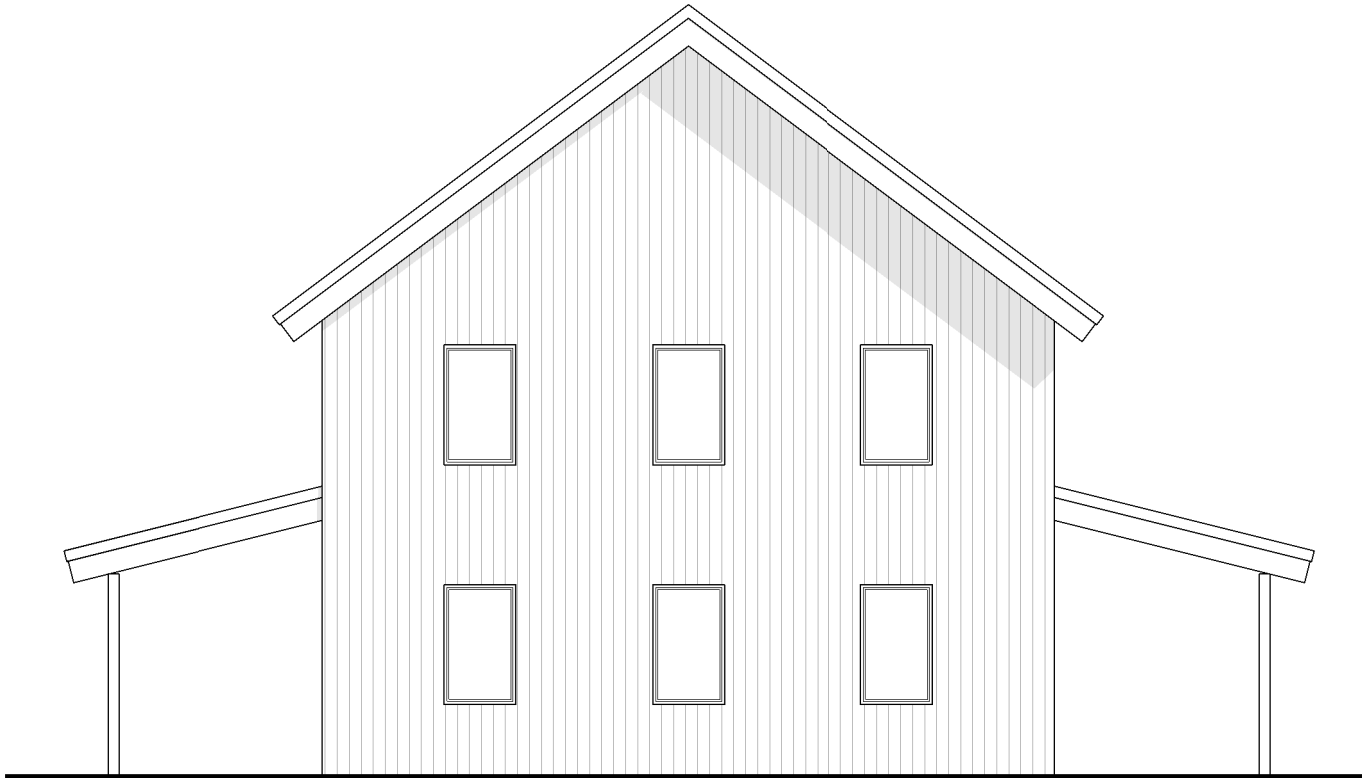

E2 EAST ELEVATION
B2.1 SCALE: 1/8" = 1'-0"

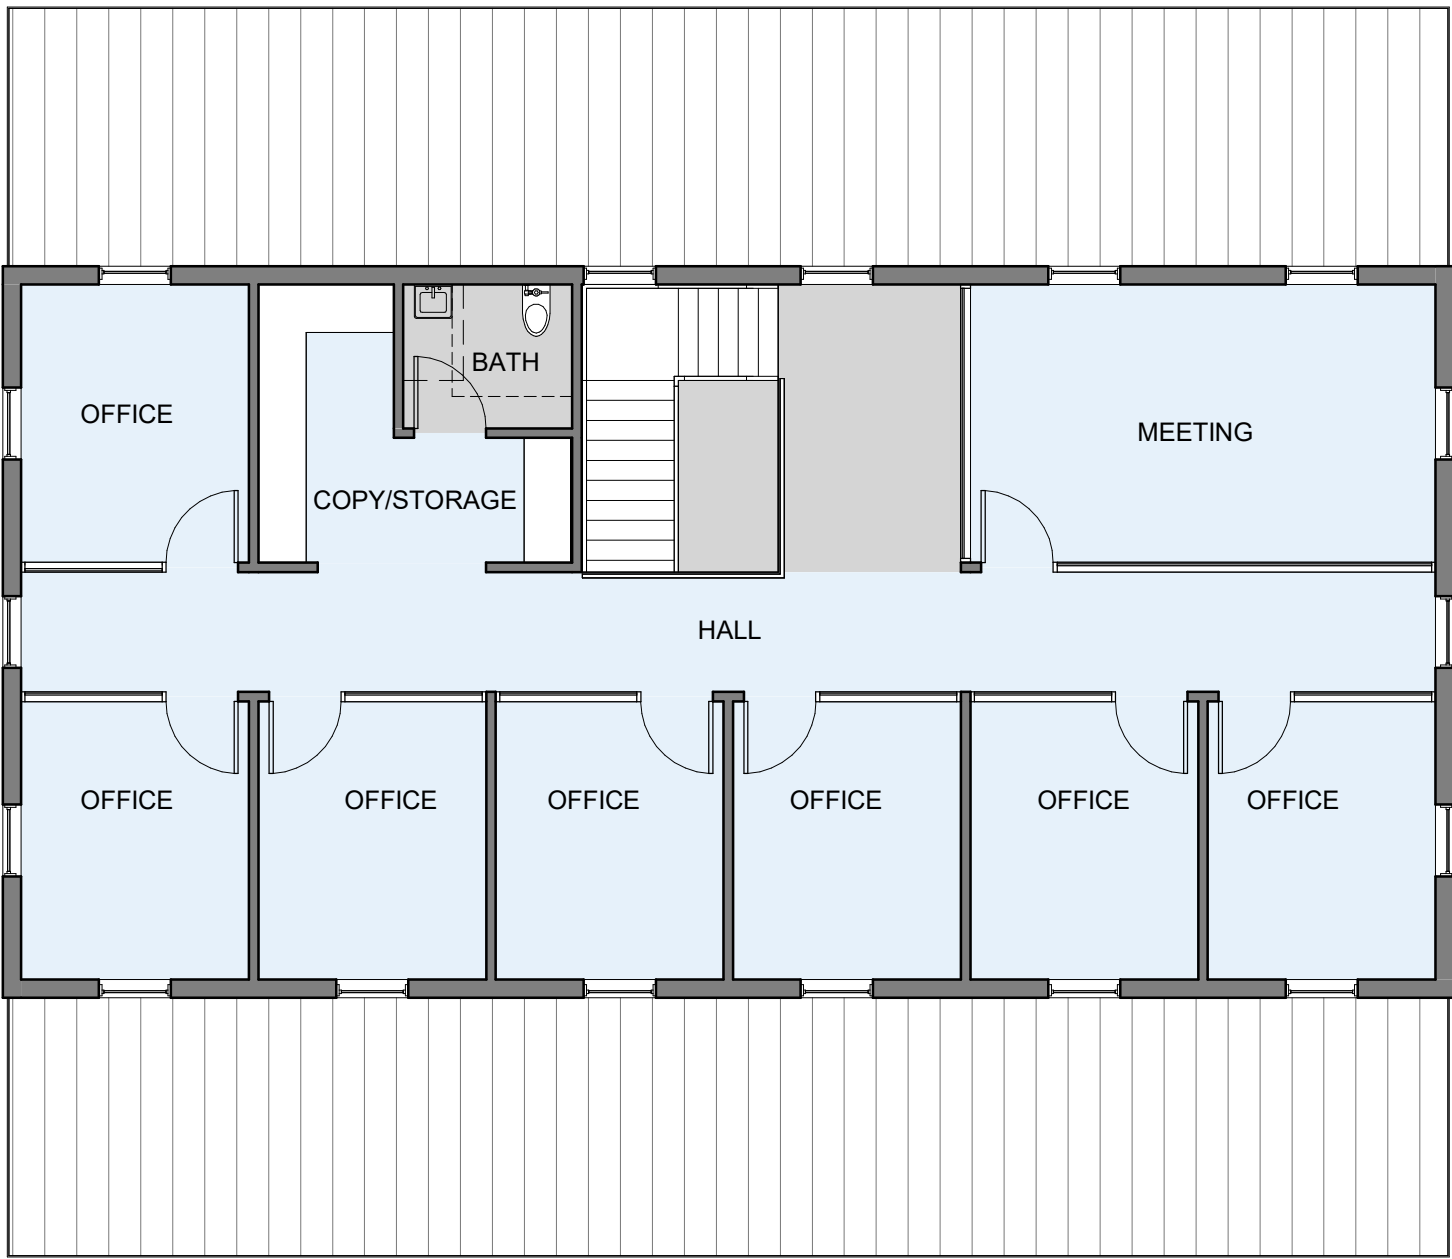


P2 LEVEL 2 FLOOR PLAN
B2.1 SCALE: 1/8" = 1'-0"



E3 SOUTH ELEVATION
B2.1 SCALE: 1/8" = 1'-0"



E4 WEST ELEVATION
B2.1 SCALE: 1/8" = 1'-0"

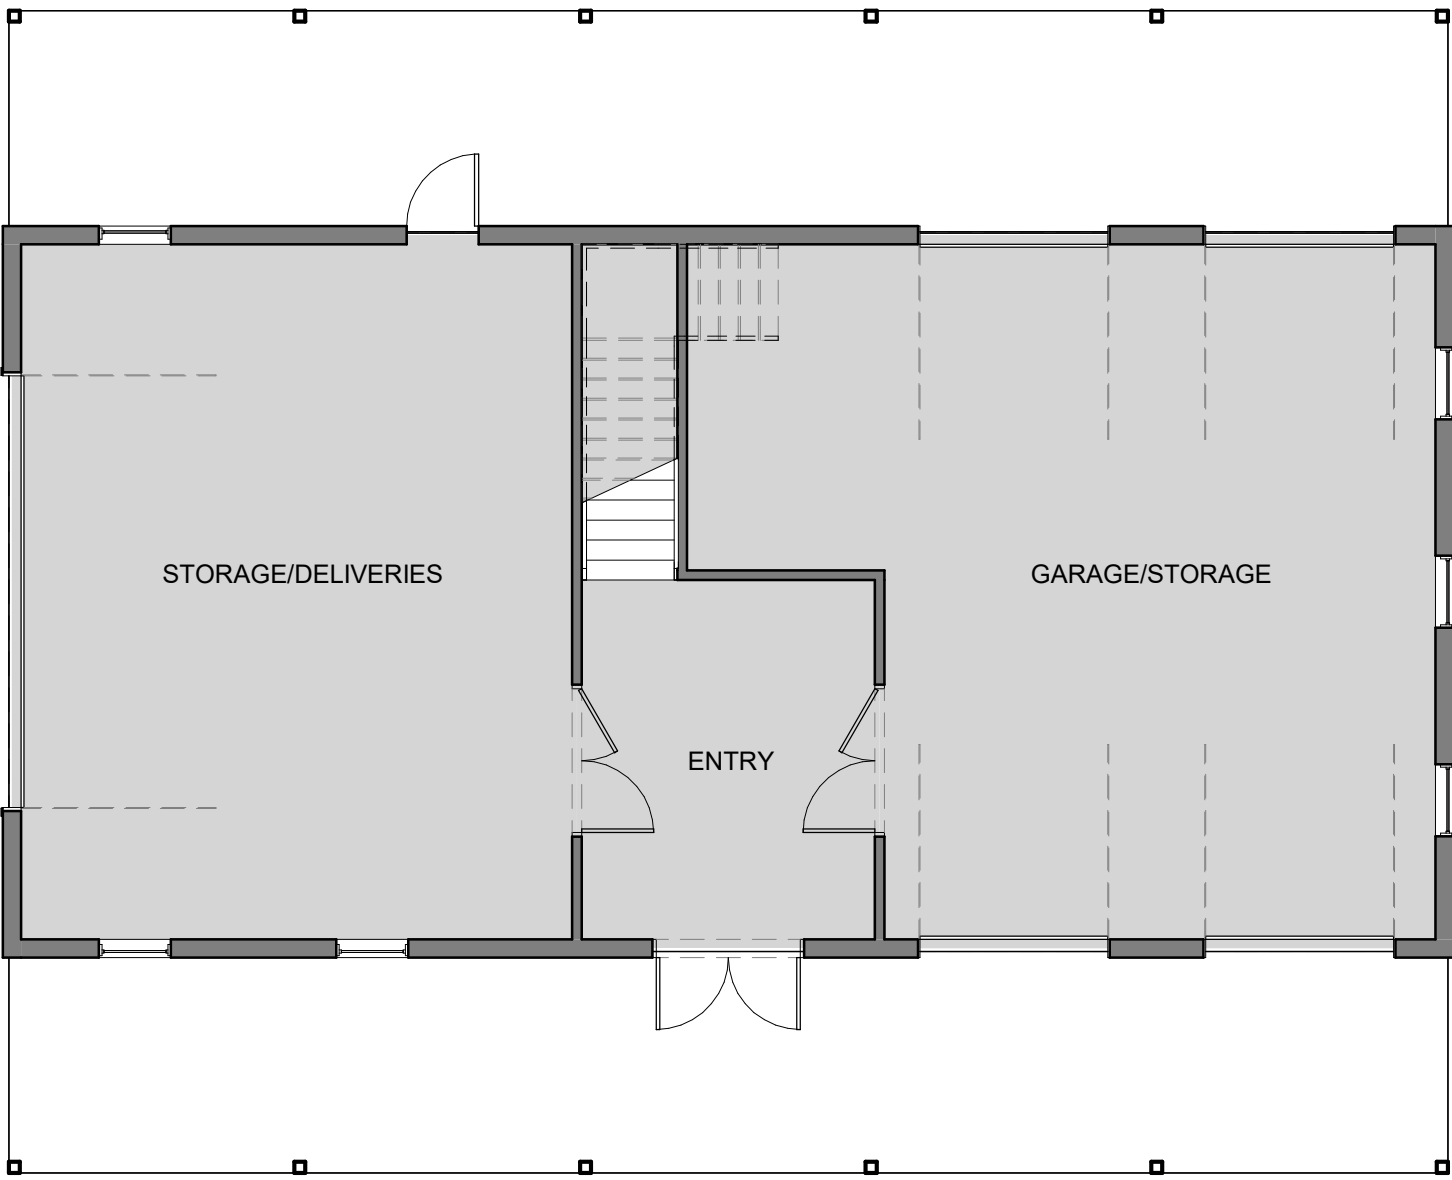

P1 LEVEL 1 FLOOR PLAN
B2.1 SCALE: 1/8" = 1'-0"

Recent revision history
Date Description

Notes & Legend
Contractor must verify all dimensions on site before commencing work or preparing shop drawings. Do not scale drawings.

Stamp

© Bryan May Architecture LLC (BMA)
The information and design intent contained within this document is the property of BMA. No part of this information may be used without the prior written permission of BMA. BMA shall retain all common law statutory and other reserved rights, including copyright thereto.

Project
HTR DREAMWAY

Address
BLDG 2 - BACK OF HOUSE

bryan may
architecture+interiors
www.bryanmayarchitecture.com 970.300.2086
© Bryan May Architecture LLC

Project number
2201.10
Size check
1"
Sheet size
24"X36"
Scale
1/8" = 1'-0"

Sheet title
PLANS AND ELEVATIONS

Sheet number

B2.1




E1

NORTH ELEVATION

B3.1

SCALE: 1/8" = 1'-0"

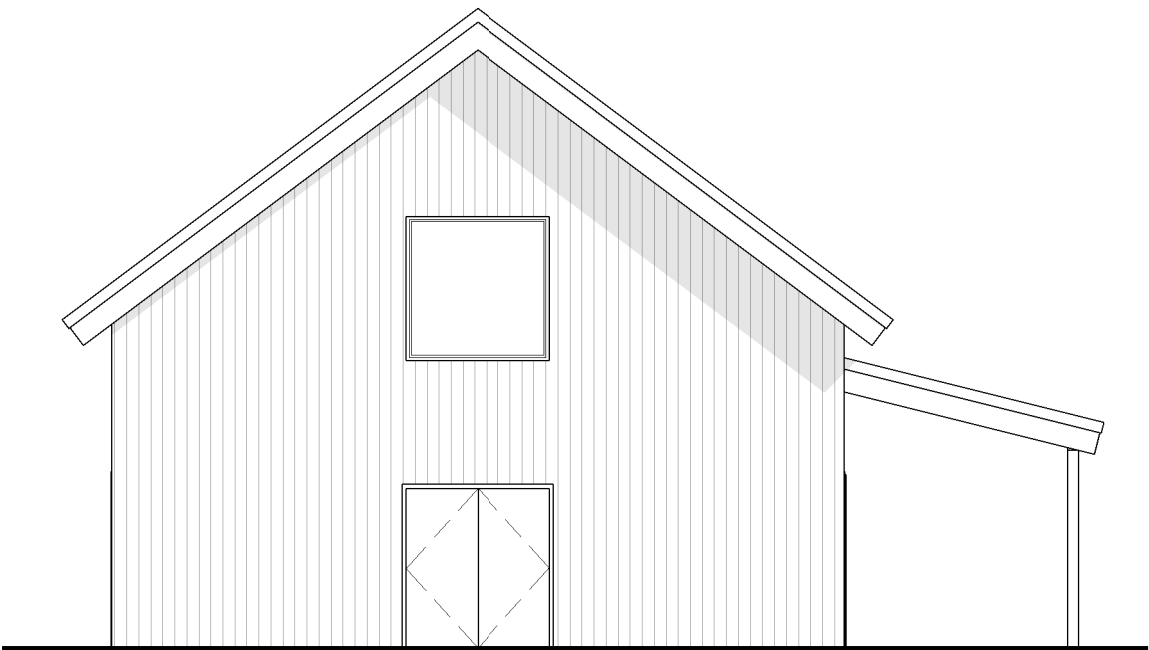

E2

EAST ELEVATION

B3.1

SCALE: 1/8" = 1'-0"




E3

SOUTH ELEVATION

B3.1

SCALE: 1/8" = 1'-0"

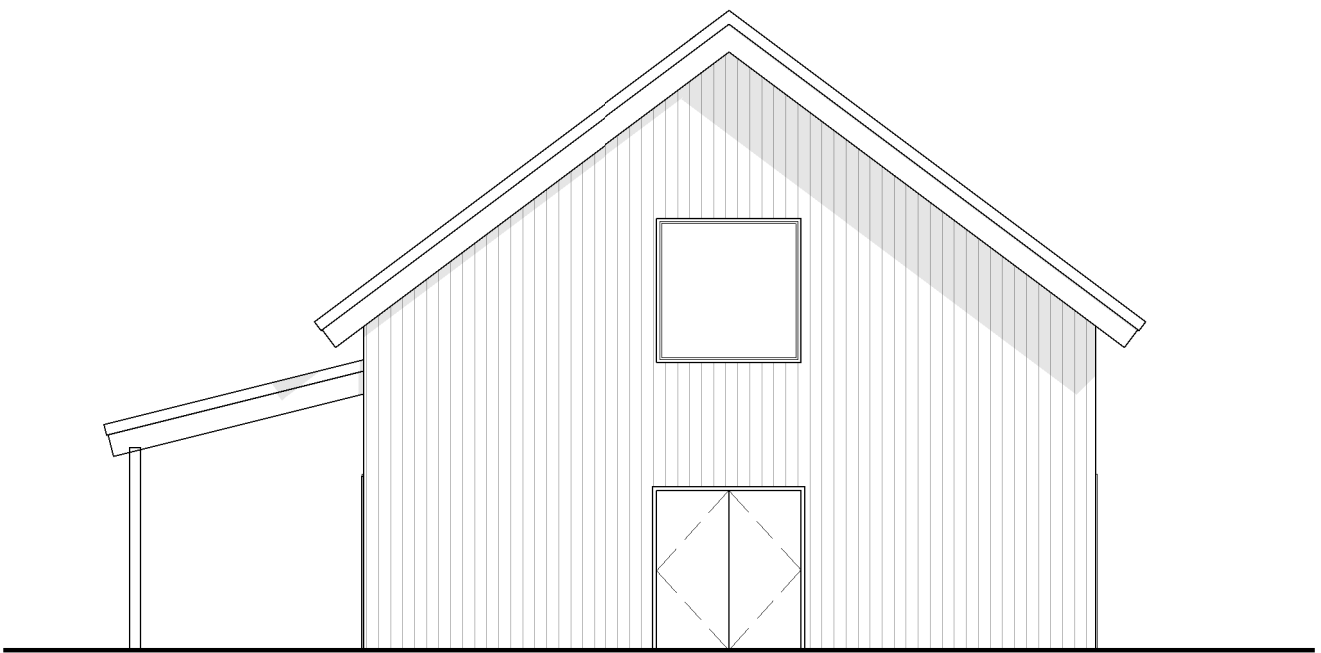


E4

WEST ELEVATION

B3.1

SCALE: 1/8" = 1'-0"

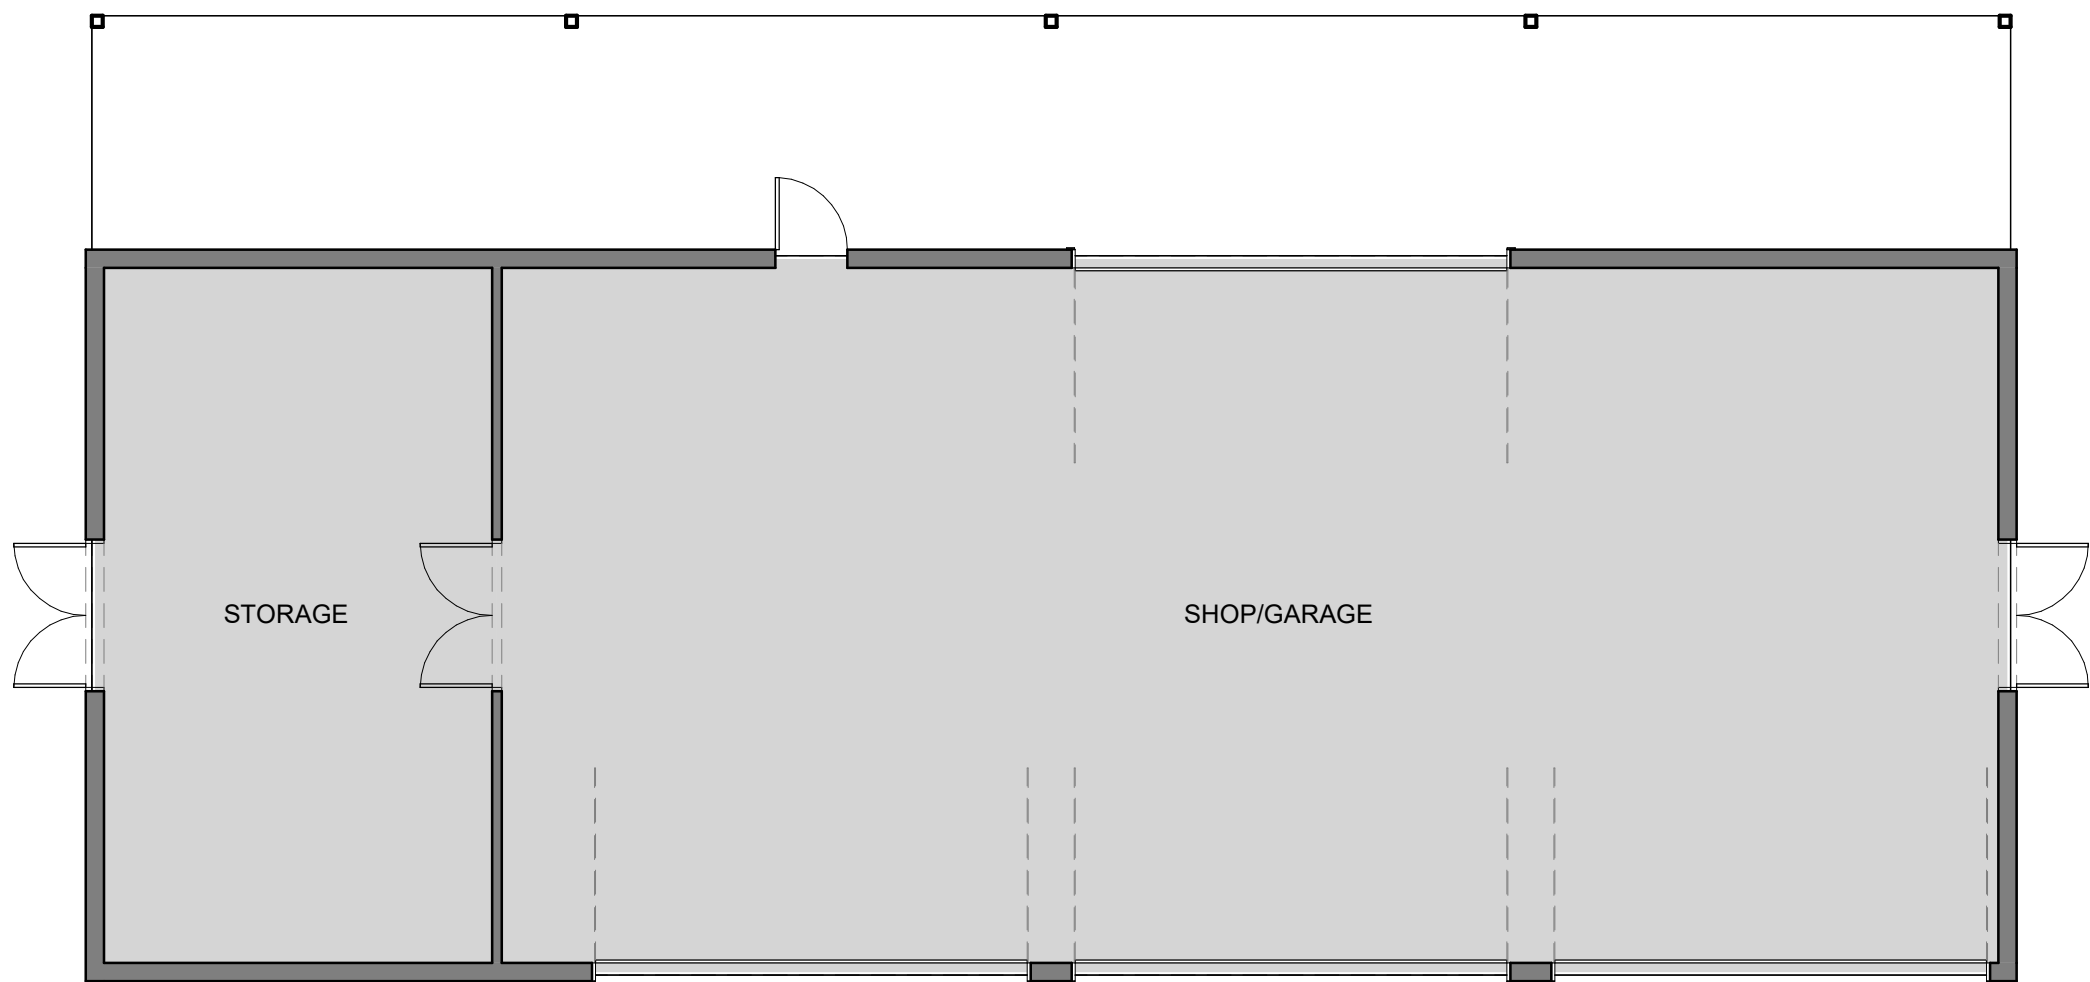


P1

LEVEL 1 FLOOR PLAN

B3.1

SCALE: 1/8" = 1'-0"

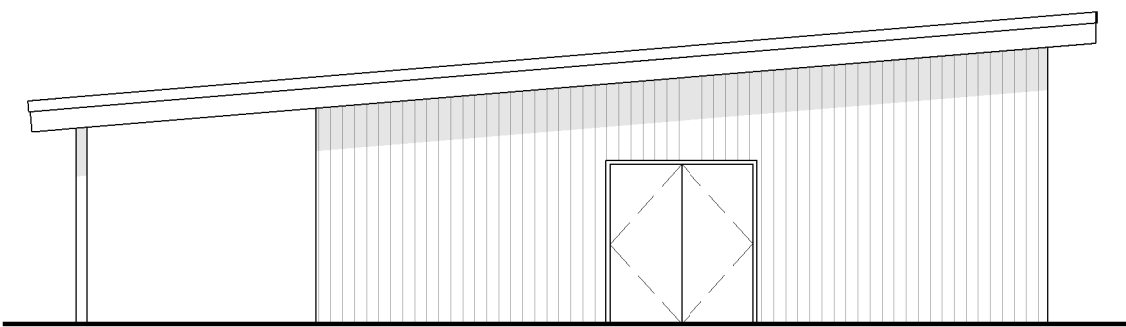


E1

NORTH ELEVATION

B4.1

SCALE: 1/8" = 1'-0"

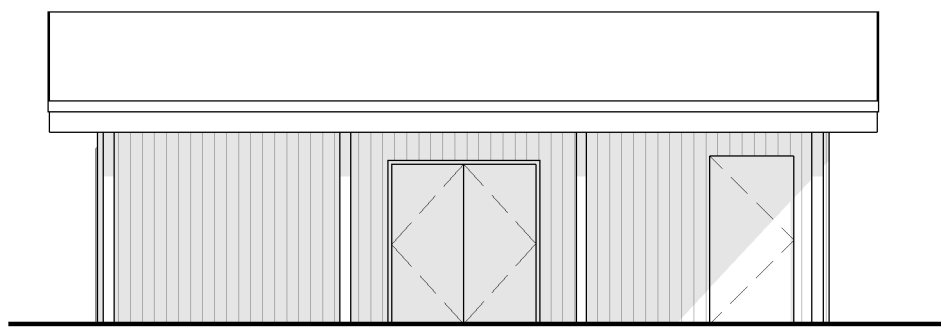


E2

EAST ELEVATION

B4.1

SCALE: 1/8" = 1'-0"

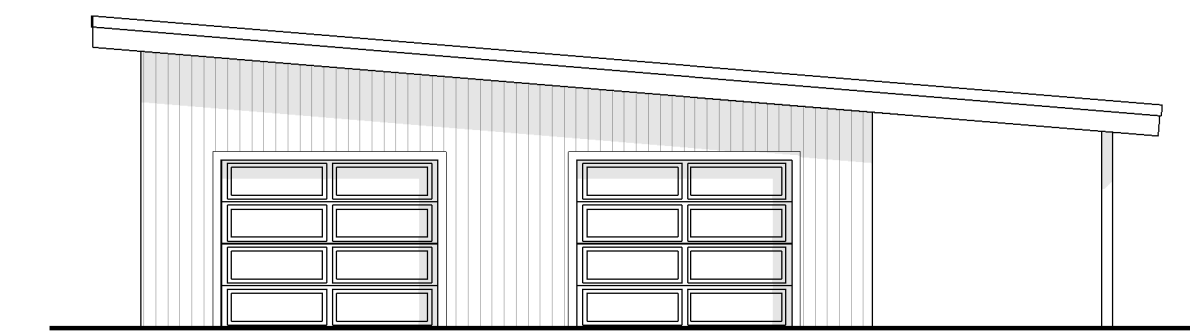


E3

SOUTH ELEVATION

B4.1

SCALE: 1/8" = 1'-0"

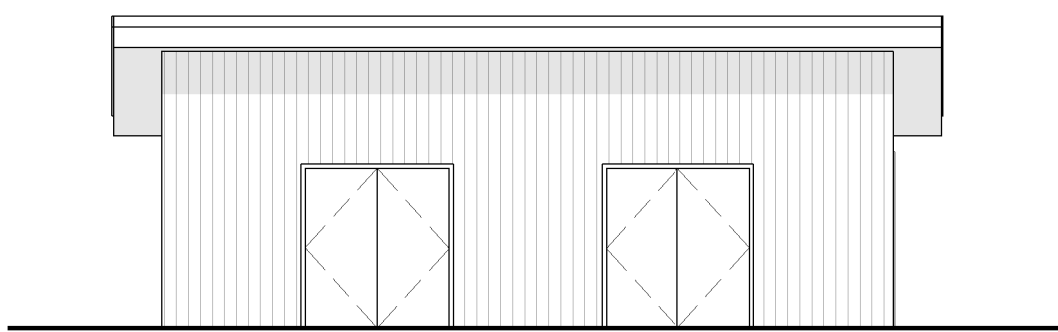


E4

WEST ELEVATION

B4.1

SCALE: 1/8" = 1'-0"

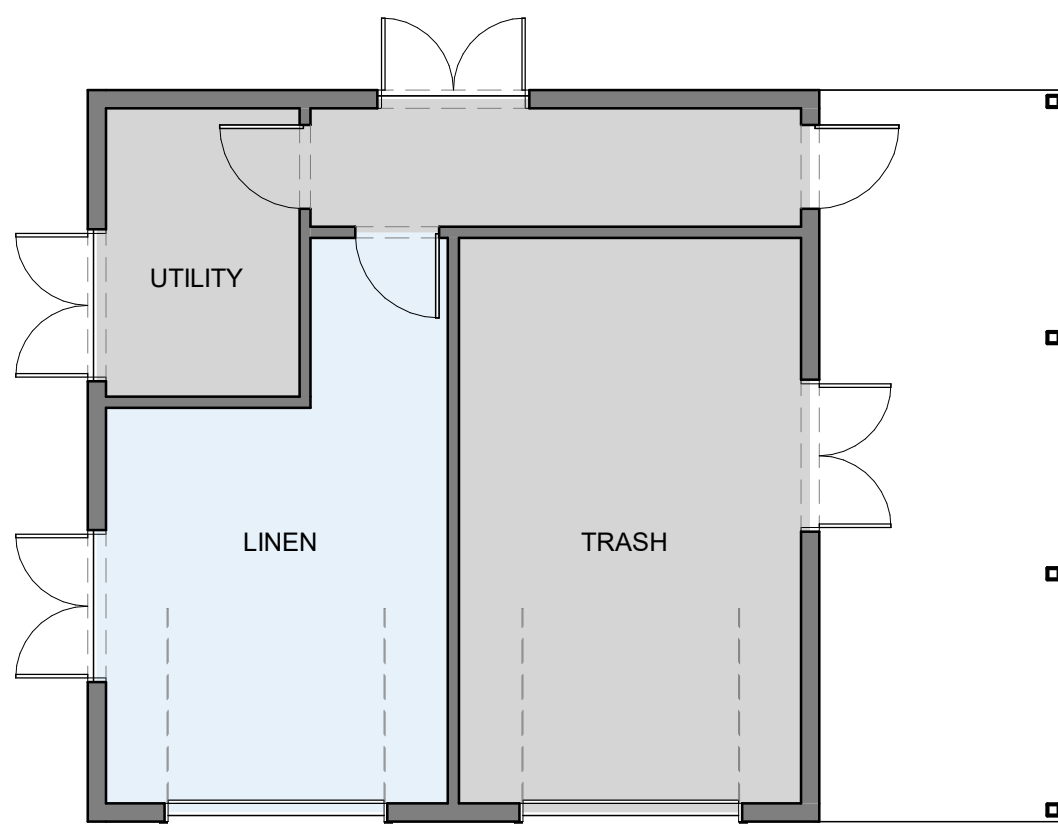

P1

LEVEL 1 FLOOR PLAN

B4.1

SCALE: 1/8" = 1'-0"

Recent revision history

#	Date	Description
---	------	-------------

Notes & Legend

Contractor must verify all dimensions on site before commencing work or preparing shop drawings. Do not scale drawings.

Stamp

© Bryan May Architecture LLC (BMA)
The information and design intent contained within this document is the property of BMA. No part of this information may be used without the prior written permission of BMA. BMA shall retain all common law statutory and other reserved rights, including copyright thereto.

Project
HTR DREAMAWAY

Address
BLDG 4 - UTILITY


bryan may
architecture+interiors
www.bryanmayarchitecture.com 970.300.2086
© Bryan May Architecture LLC

Project number	Size check
2201	1"
Sheet size	Scale
24"X36"	1/8" = 1'-0"

Sheet title
PLANS AND ELEVATIONS

Sheet number

B4.1

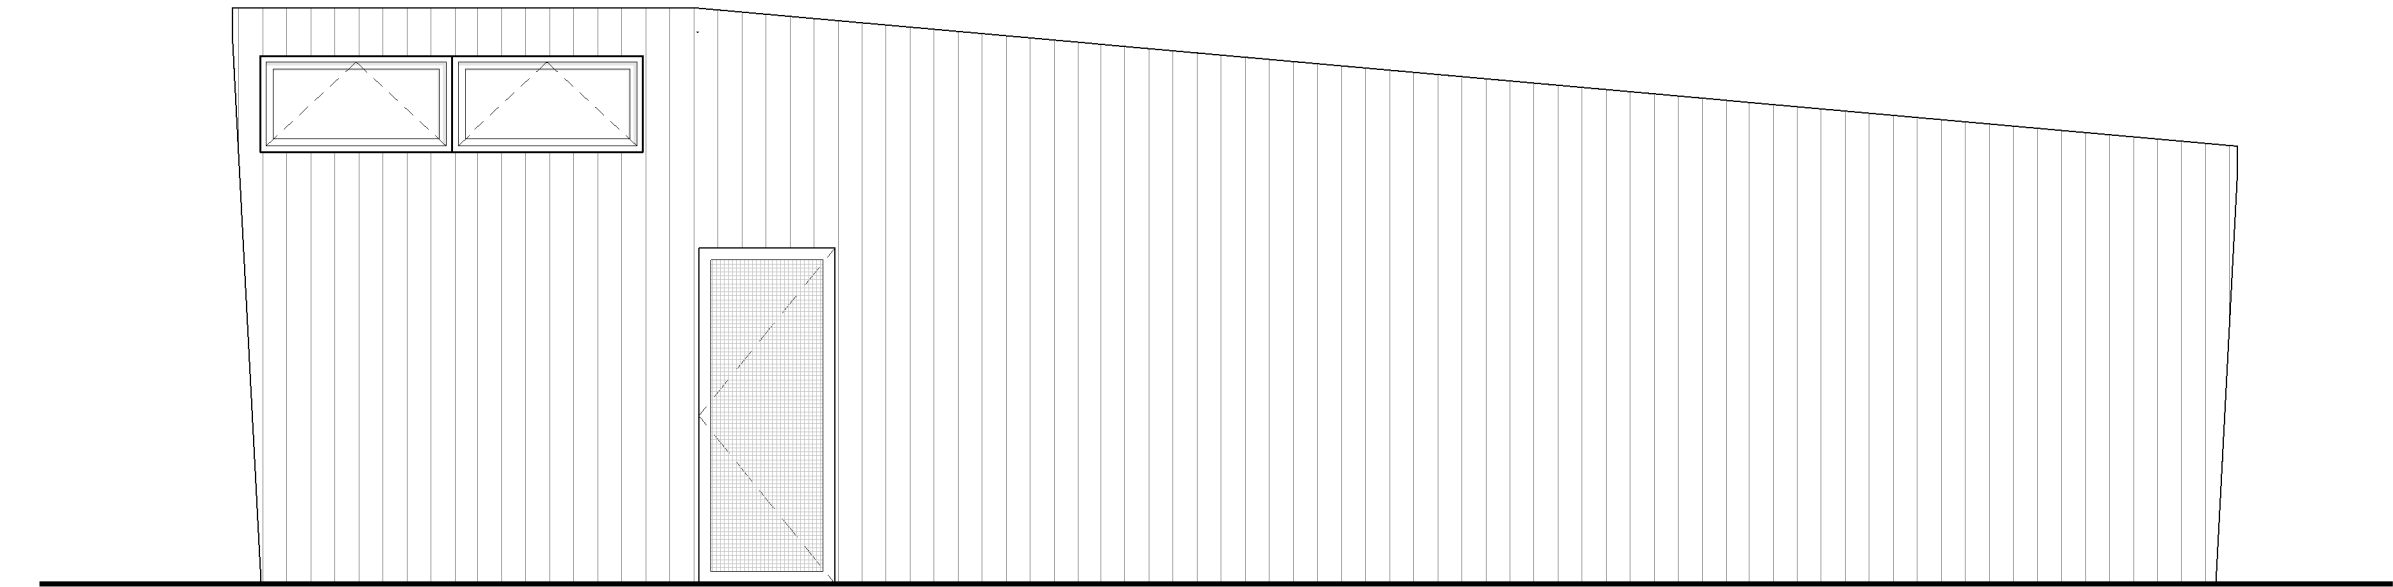


E1

NORTH ELEVATION

B5.1

SCALE: 1/4" = 1'-0"

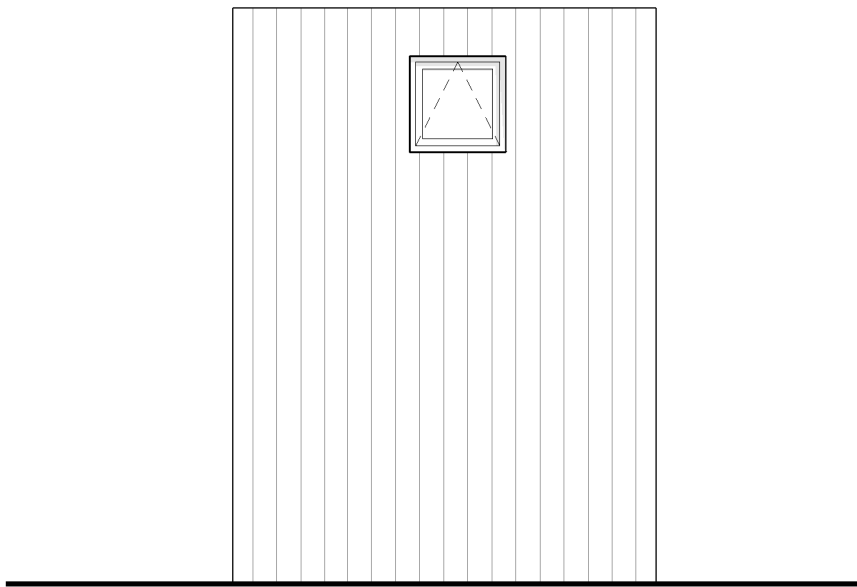


E2

EAST ELEVATION

B5.1

SCALE: 1/4" = 1'-0"

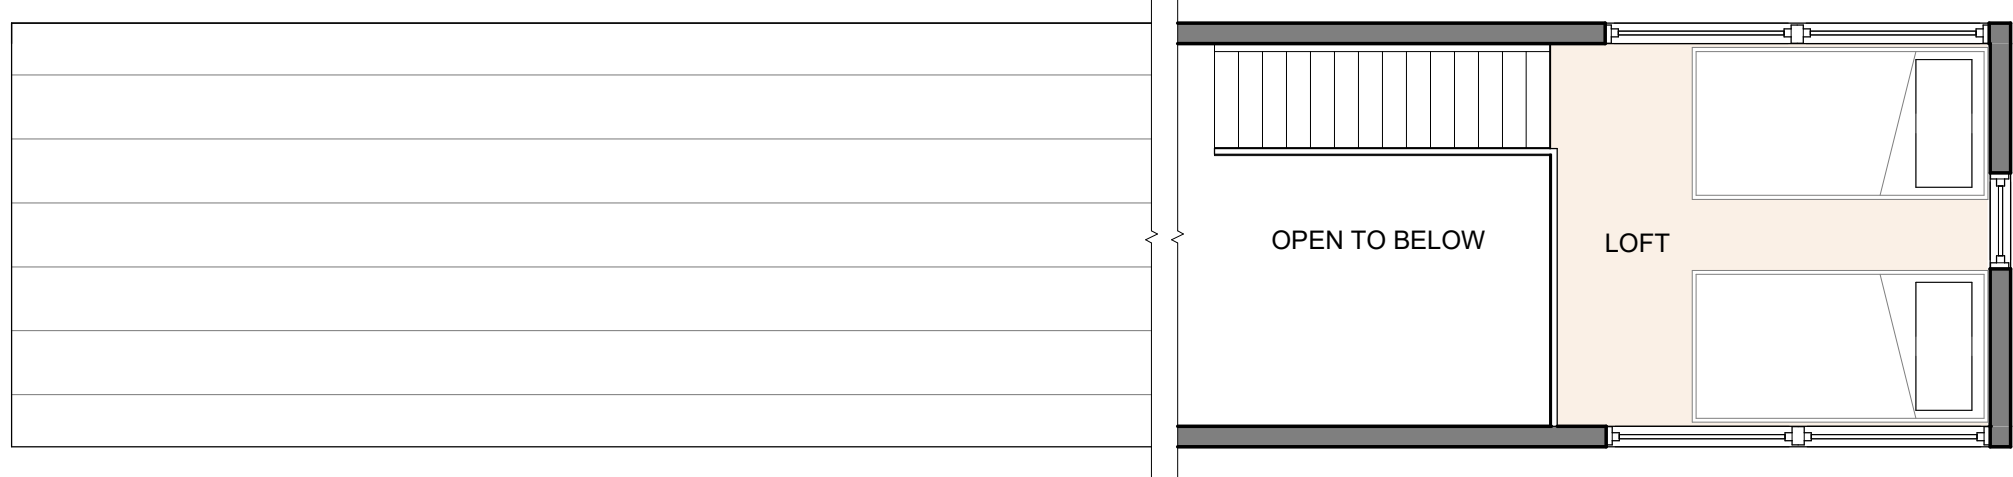


P2

LEVEL 2 FLOOR PLAN

B5.1

SCALE: 1/4" = 1'-0"

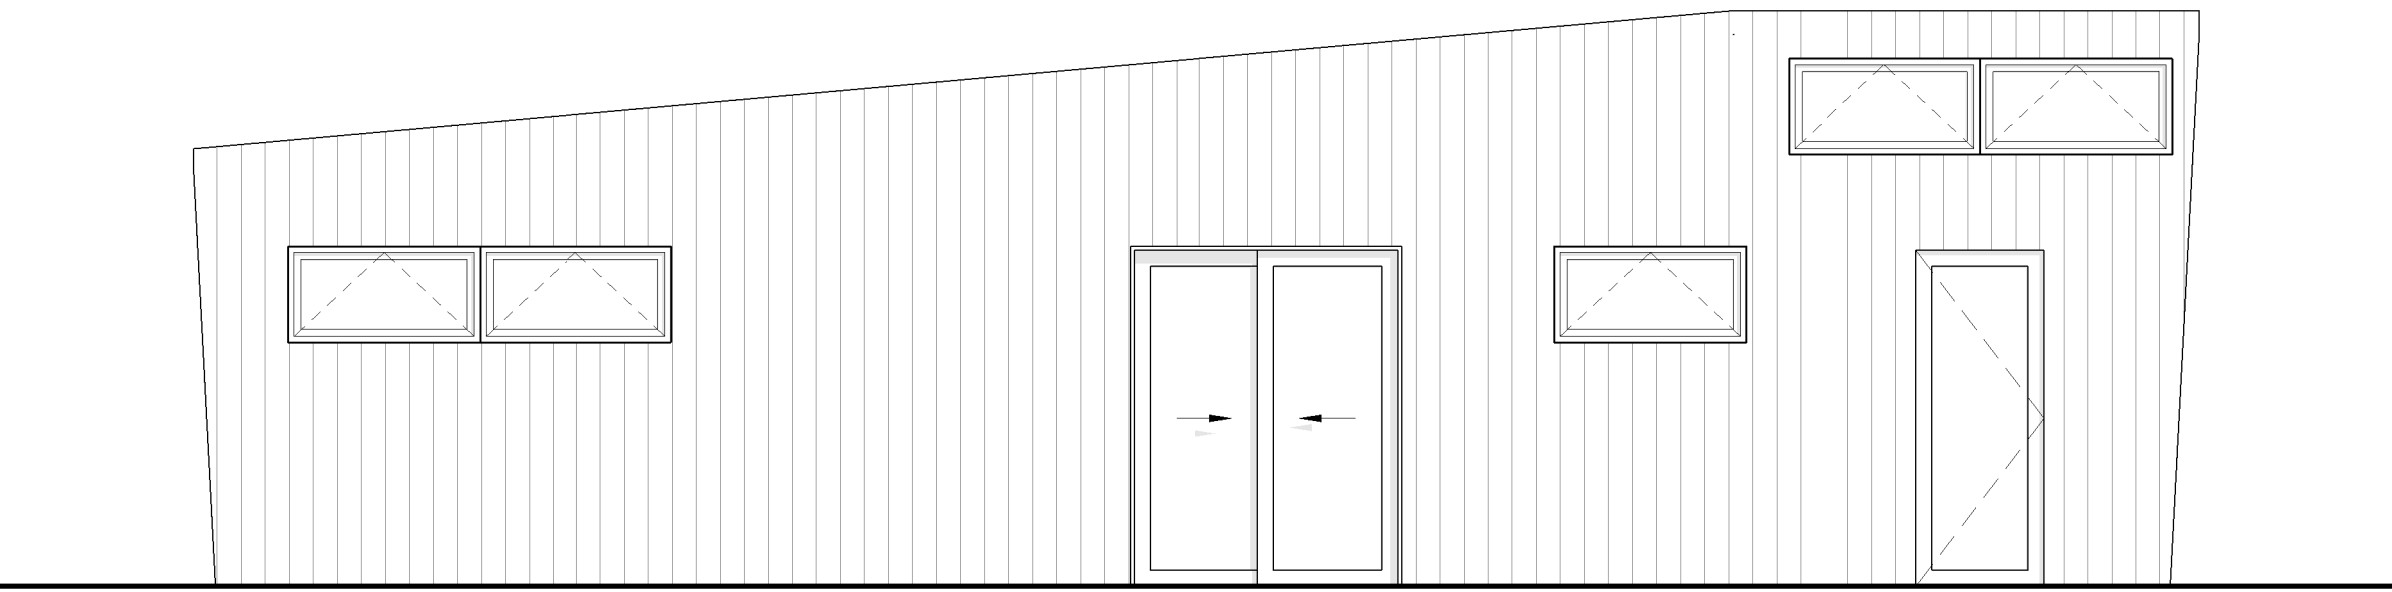

E3

SOUTH ELEVATION

B5.1

SCALE: 1/4" = 1'-0"




E4

WEST ELEVATION

B5.1

SCALE: 1/4" = 1'-0"

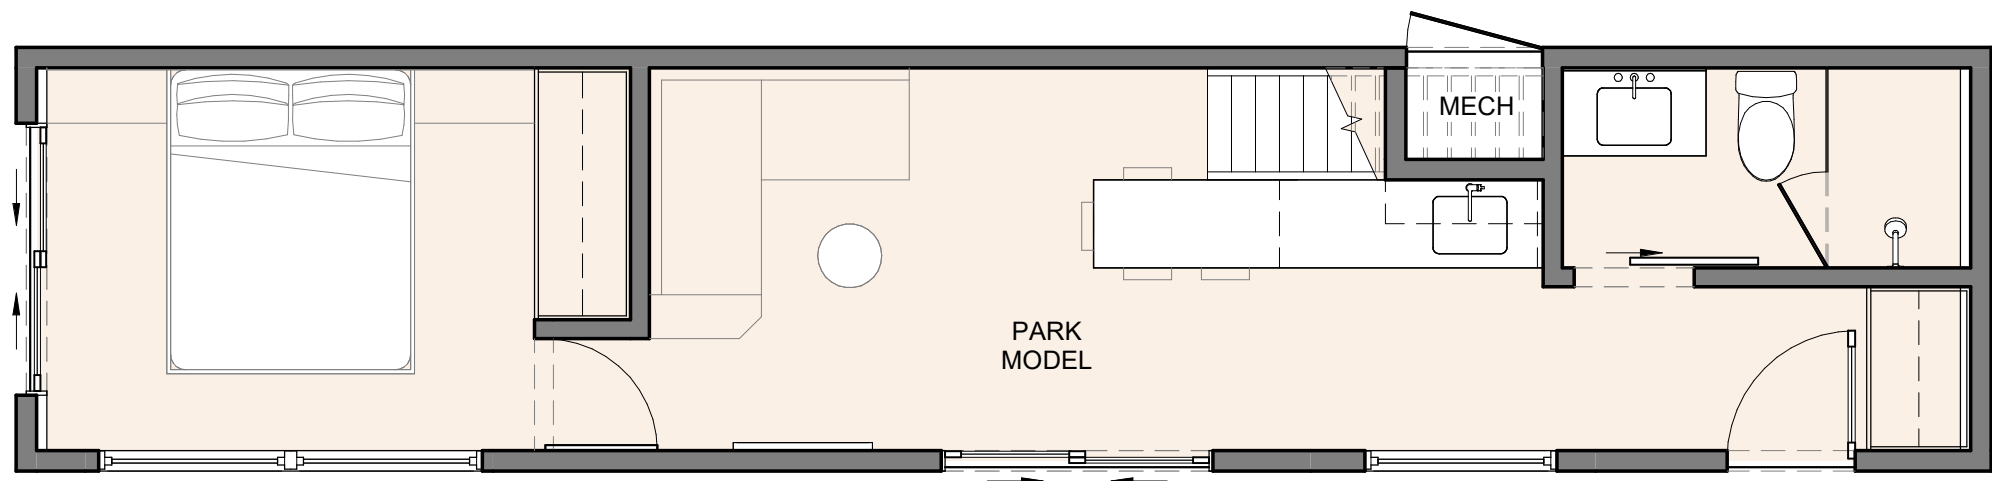

P1

LEVEL 1 FLOOR PLAN

B5.1

SCALE: 1/4" = 1'-0"

Recent revision history
Date Description

Notes & Legend
Contractor must verify all dimensions on site before commencing work or preparing shop drawings. Do not scale drawings.

Stamp

© Bryan May Architecture LLC (BMA)
The information and design intent contained within this document is the property of BMA. No part of this information may be used without the prior written permission of BMA. BMA shall retain all common law statutory and other reserved rights, including copyright thereto.

Project
HTR DREAMAWAY

Address
B5-PARK MODEL


bryan may
architecture+interiors
www.bryanmayarchitecture.com 970.300.2086
© Bryan May Architecture LLC

Project number
2201.10
Size check
1"
Sheet size
24"X36"
Scale
1/4" = 1'-0"

Sheet title
PLANS AND ELEVATIONS

Sheet number

B5.1

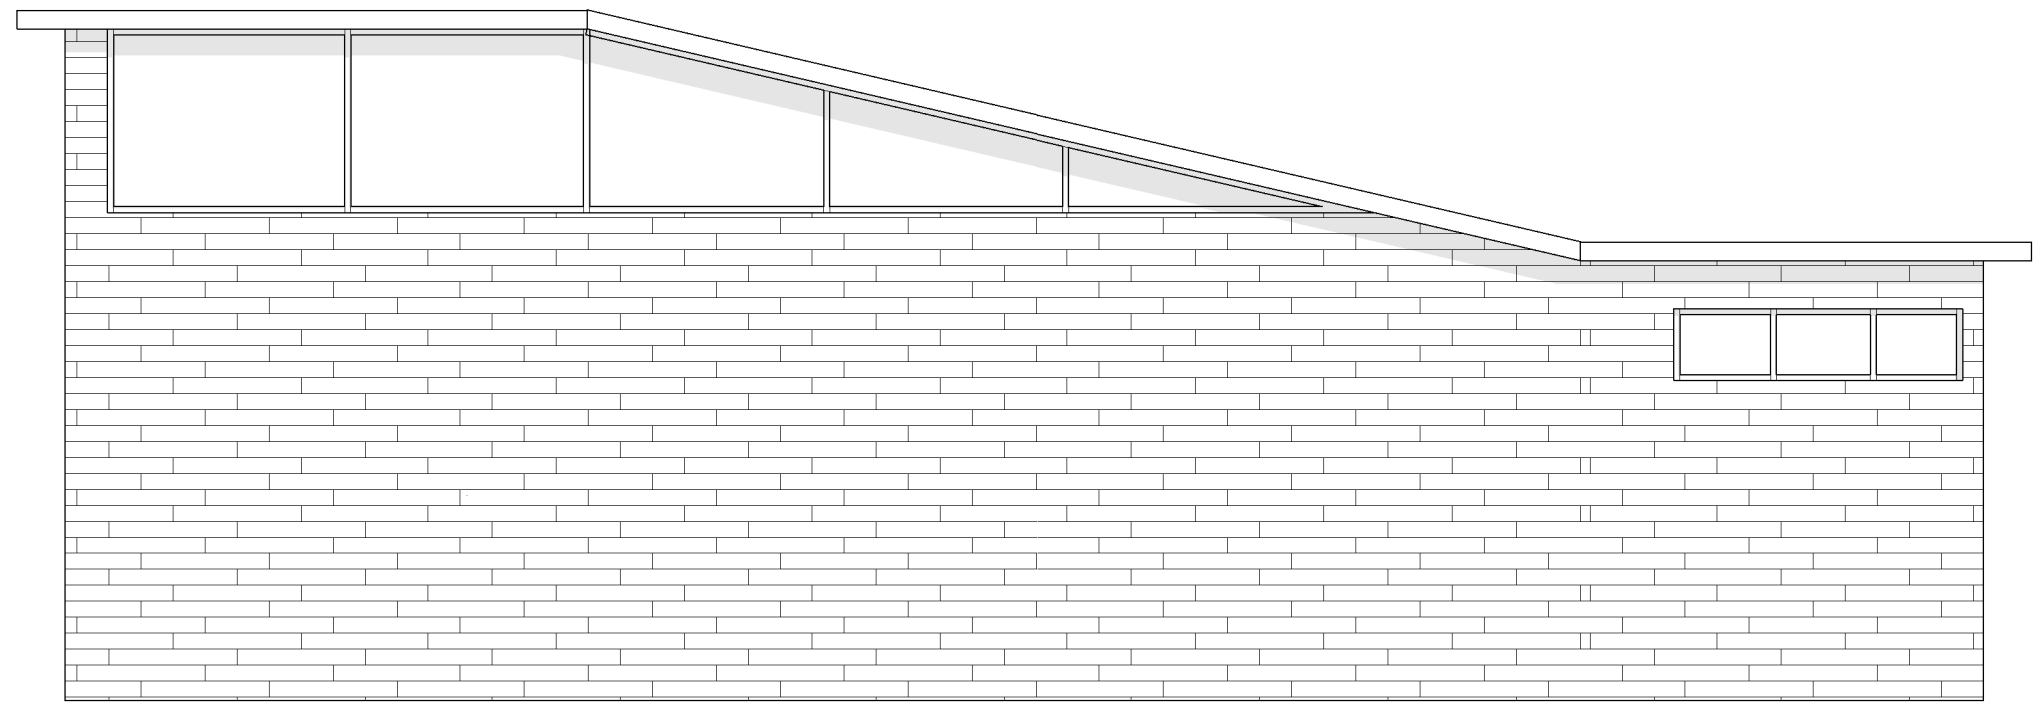


E1

NORTH ELEVATION

B5.1

SCALE: 1/4" = 1'-0"

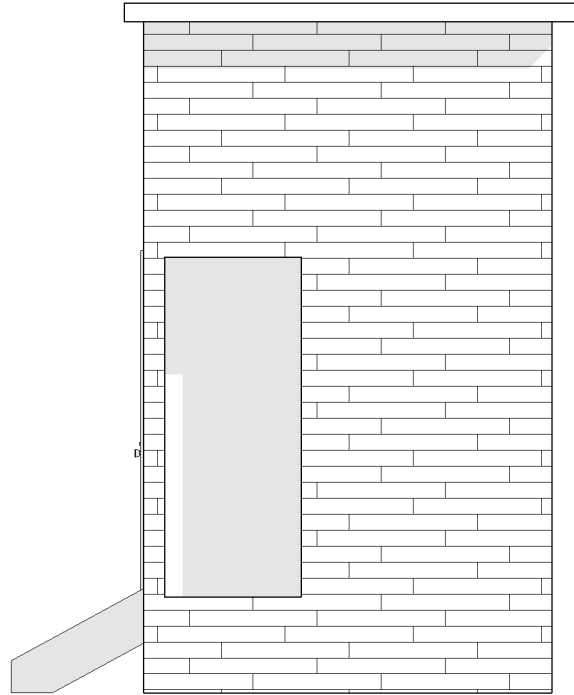


E2

EAST ELEVATION

B5.1

SCALE: 1/4" = 1'-0"

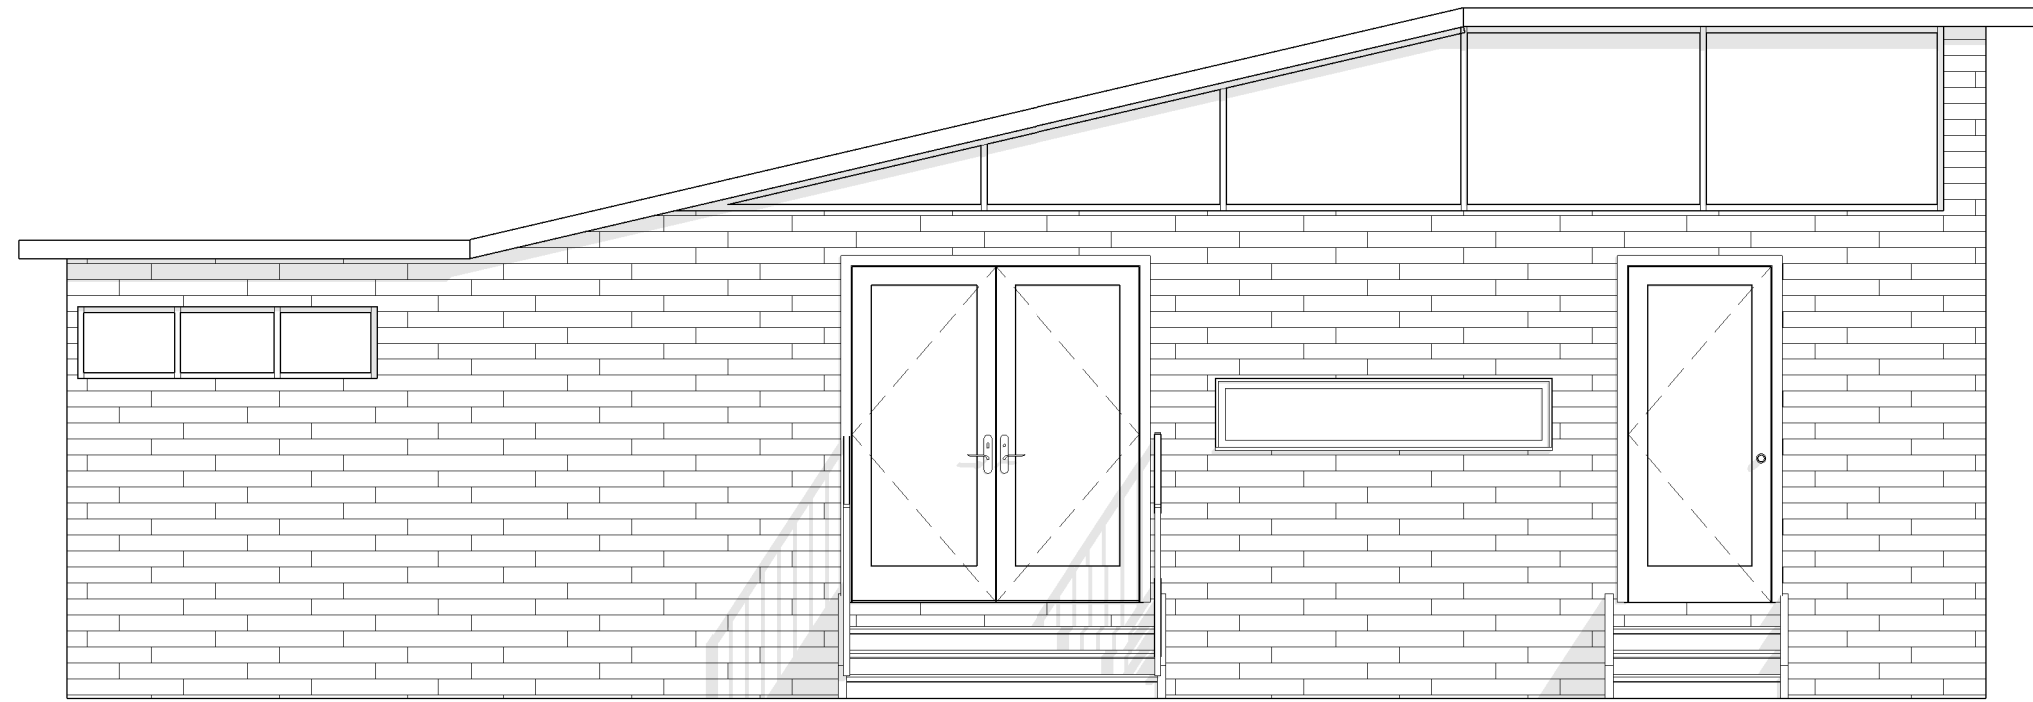


E3

SOUTH ELEVATION

B5.1

SCALE: 1/4" = 1'-0"

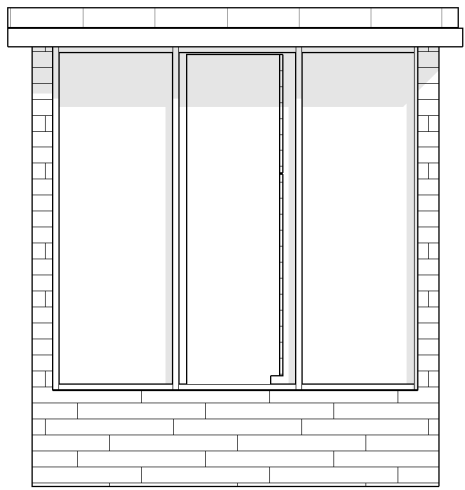


E4

WEST ELEVATION

B5.1

SCALE: 1/4" = 1'-0"

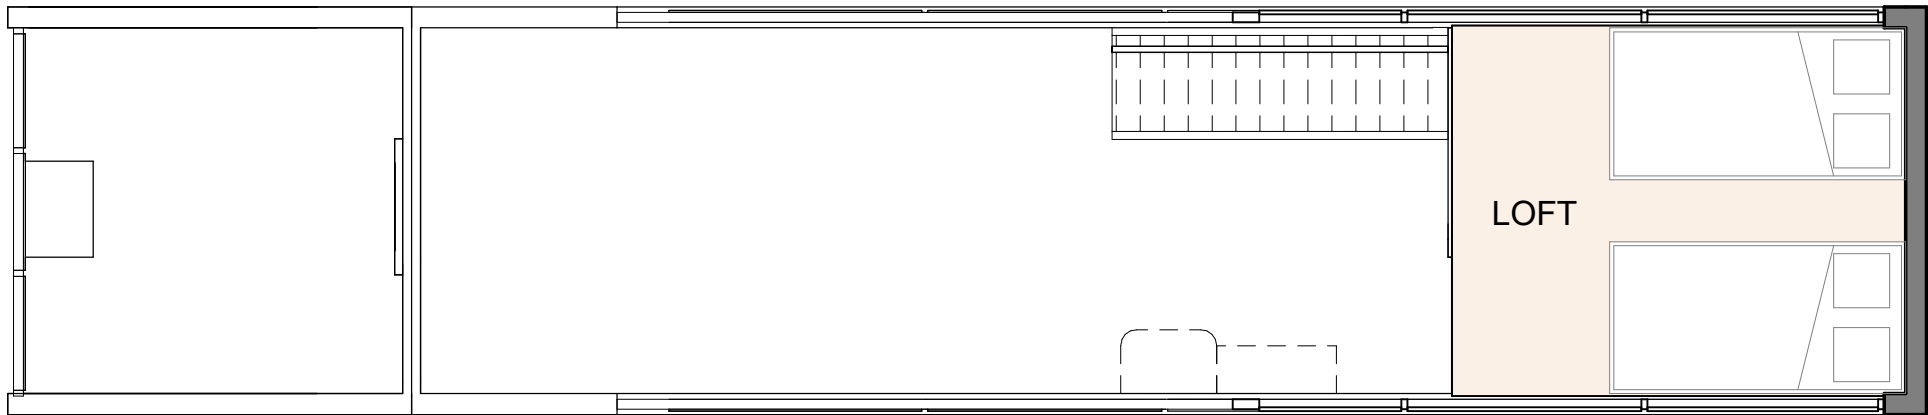


P2

LOFT FLOOR PLAN

B5.1

SCALE: 1/4" = 1'-0"

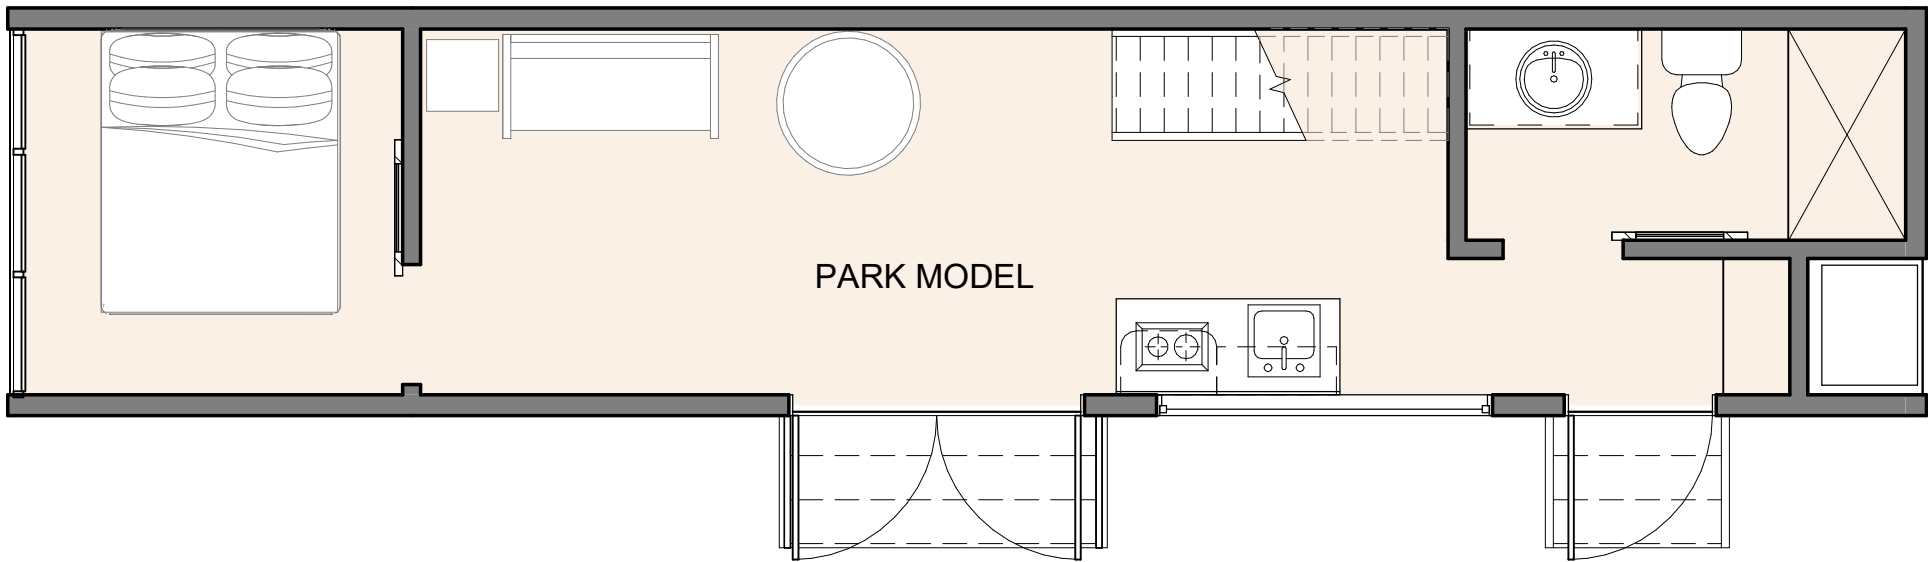

P1

LEVEL 1 FLOOR PLAN

B5.1

SCALE: 1/4" = 1'-0"

Recent revision history
Date Description

Notes & Legend
Contractor must verify all dimensions on site before commencing work or preparing shop drawings. Do not scale drawings.

Stamp

© Bryan May Architecture LLC (BMA)
The information and design intent contained within this document is the property of BMA. No part of this information may be used without the prior written permission of BMA. BMA shall retain all common law statutory and other reserved rights, including copyright thereto.

Project
HTR DREAMWAY

Address
B5-PARK MODEL

bryan may
architecture+interiors
www.bryanmayarchitecture.com 970.300.2086
© Bryan May Architecture LLC


Project number
2201.10

Size check
1"
Sheet size Scale
24"X36" 1/4" = 1'-0"


Sheet title
PLANS AND ELEVATIONS

Sheet number


B5.1

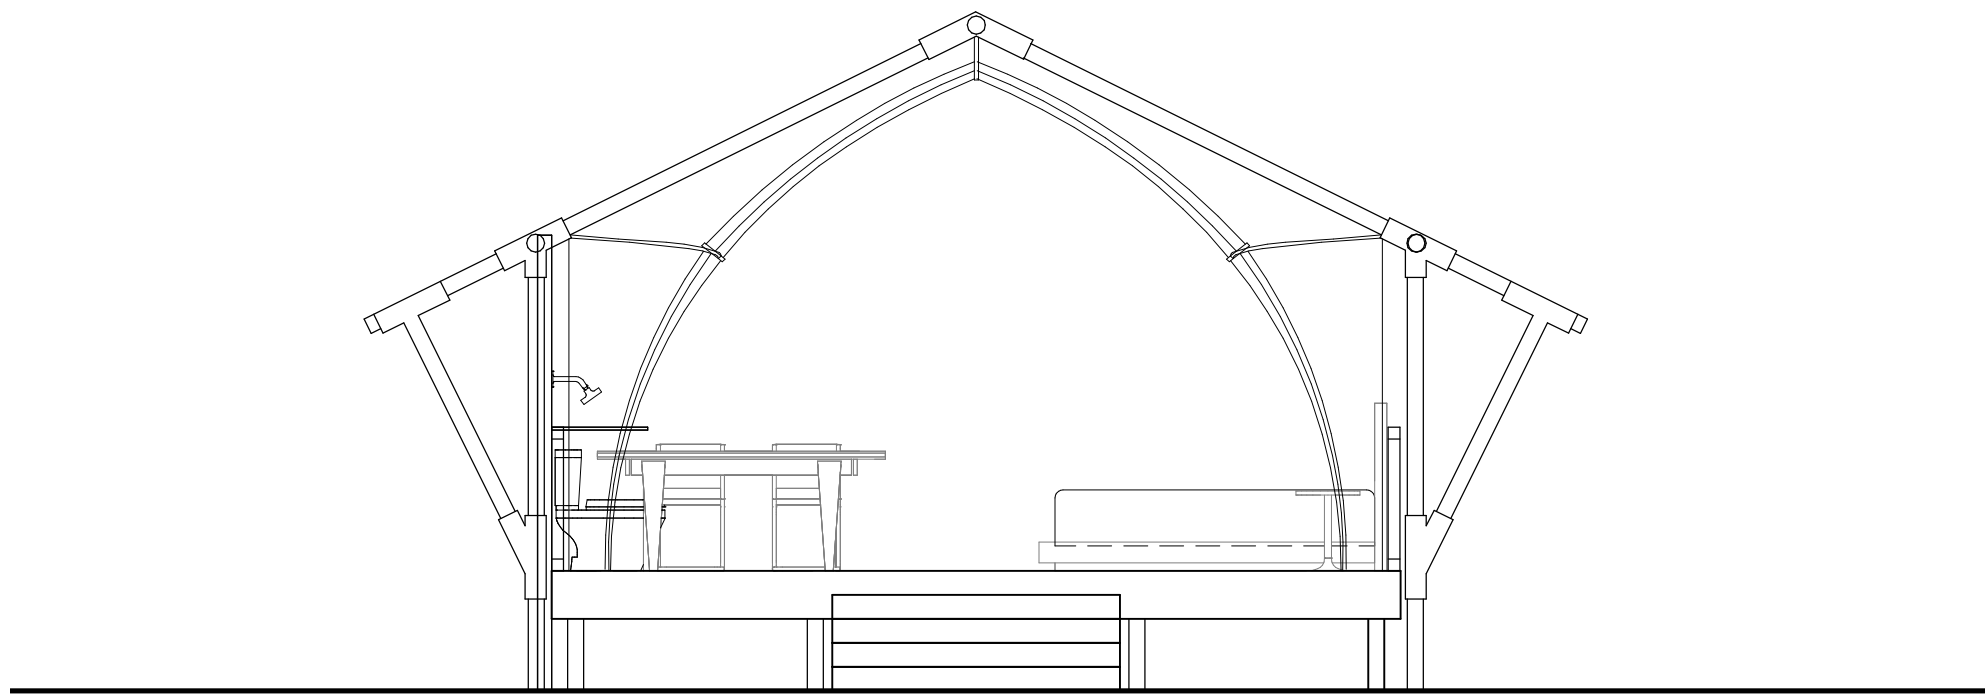

2 FRONT ELEVATION
B6.1 SCALE: 1/4" = 1'-0"

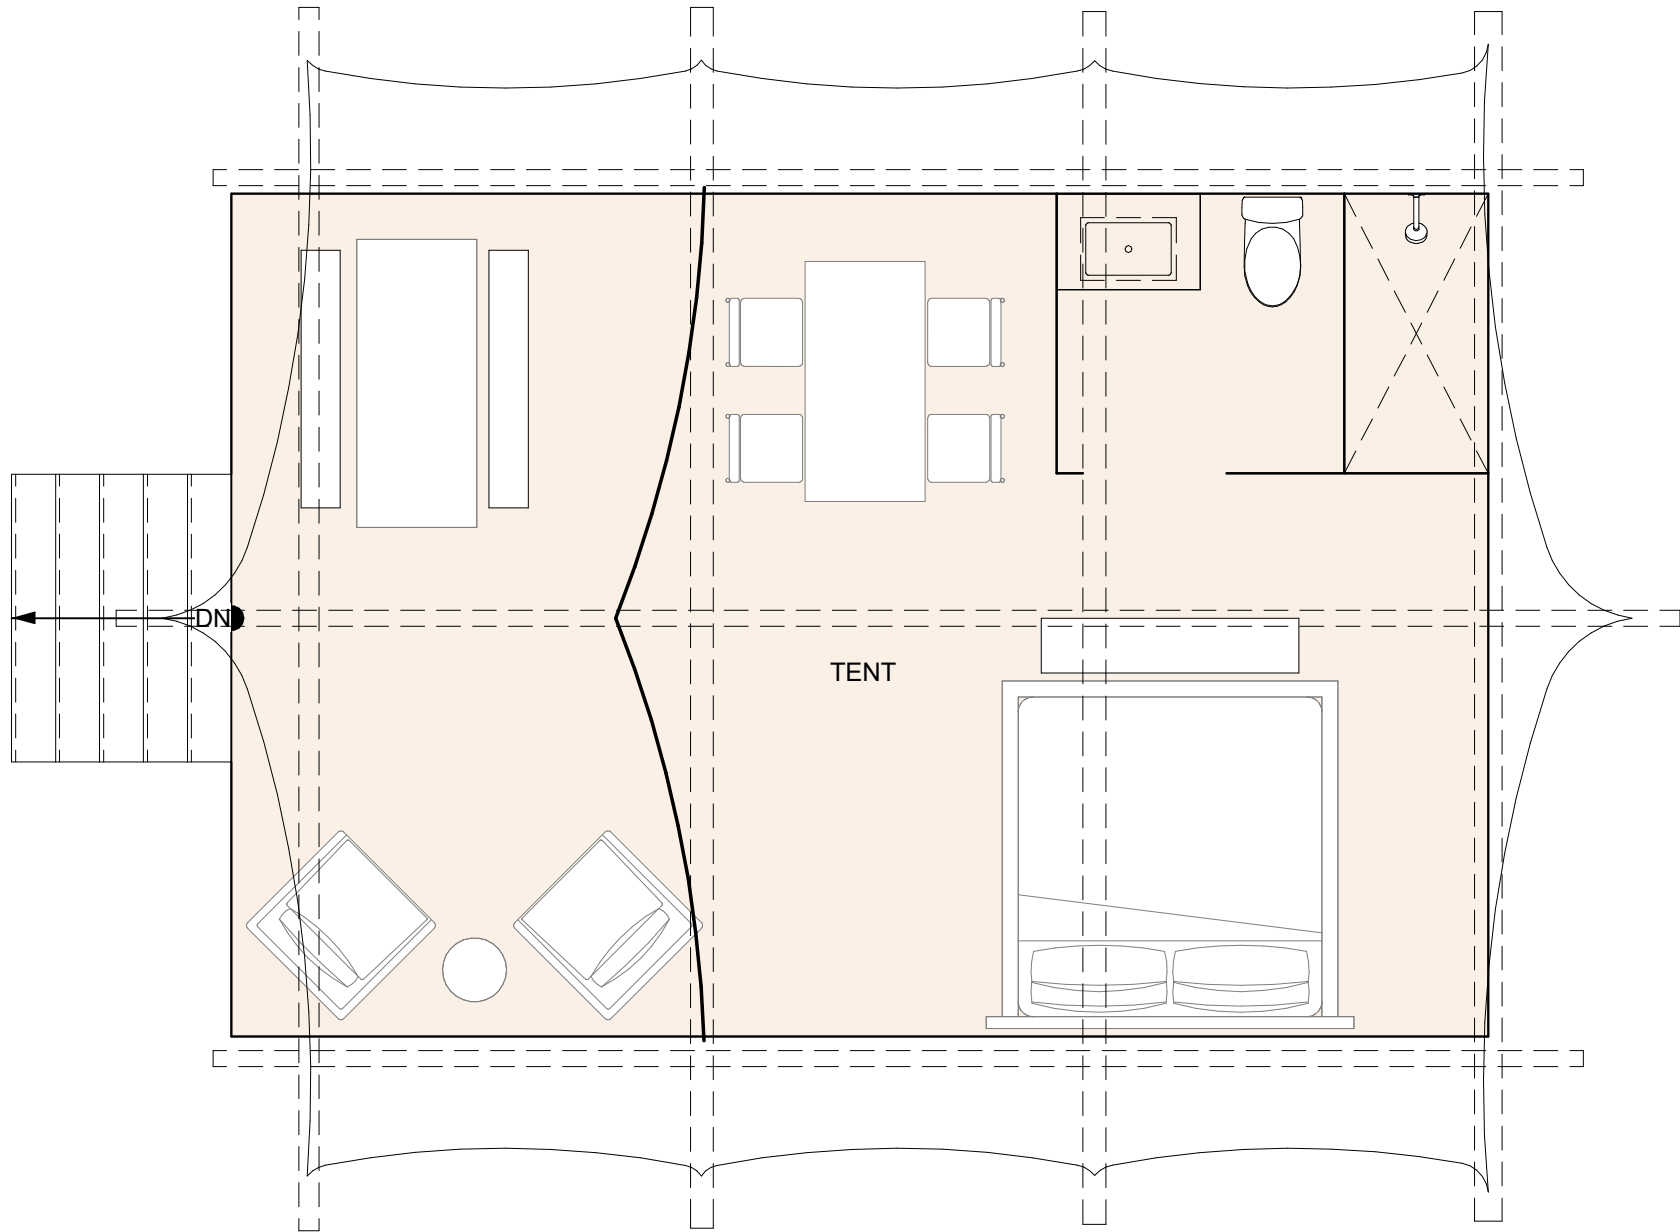

1 LEVEL 1 PLAN
B6.1 SCALE: 1/4" = 1'-0"

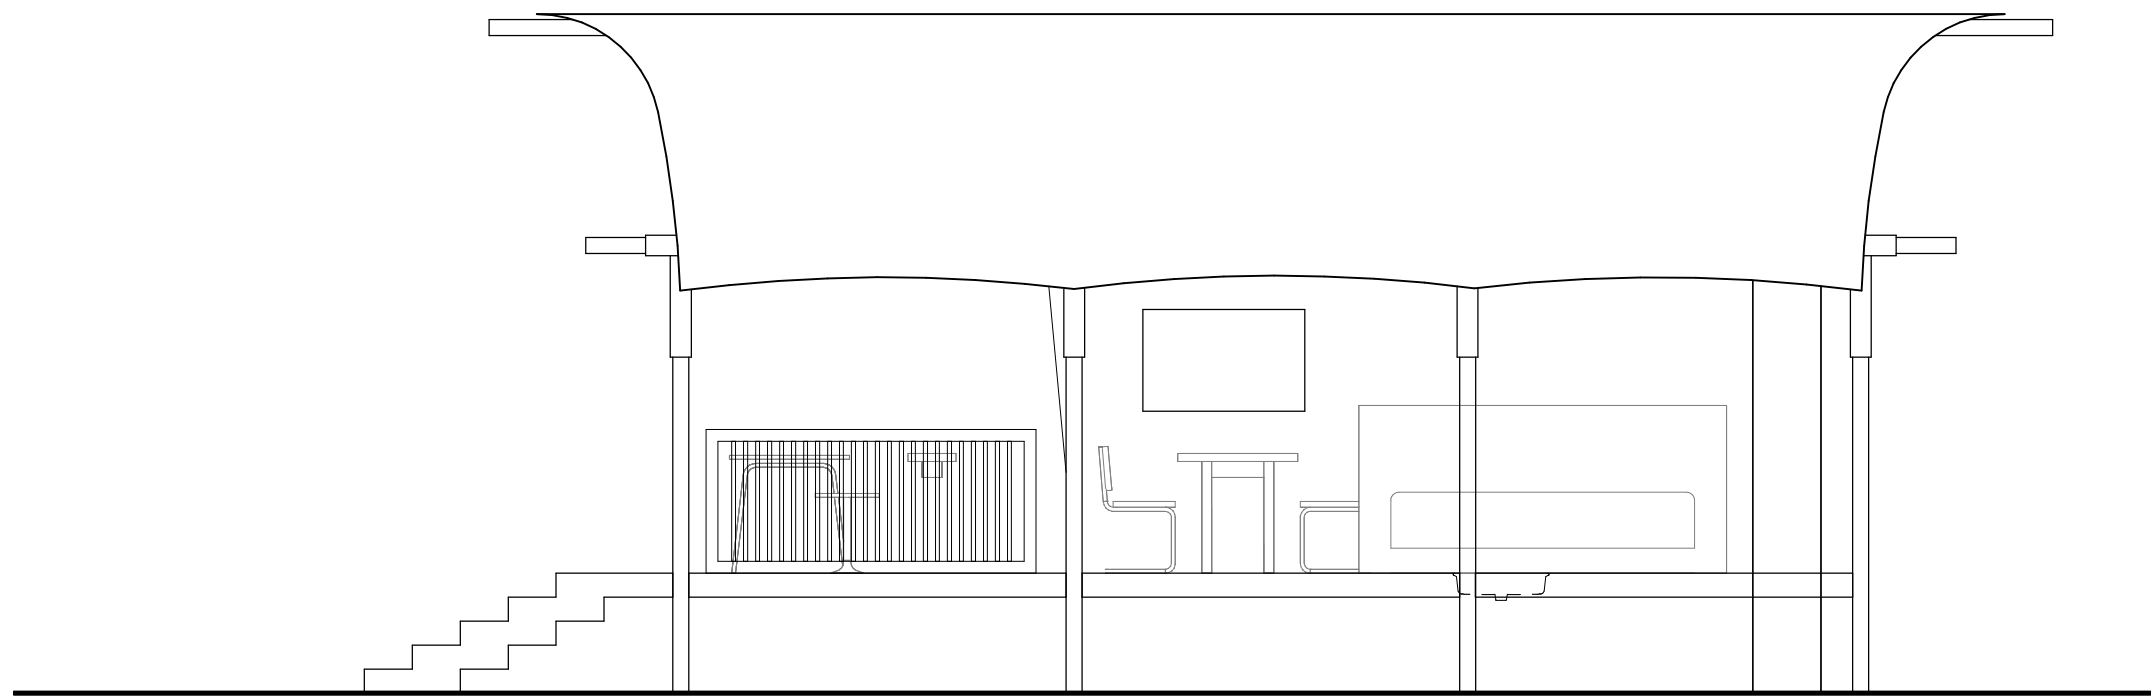

3 SIDE ELEVATION
B6.1 SCALE: 1/4" = 1'-0"

Recent revision history		
#	Date	Description

Notes & Legend
Contractor must verify all dimensions on site before commencing work or preparing shop drawings. Do not scale drawings.

Stamp

© Bryan May Architecture LLC (BMA)
The information and design intent contained within this document is the property of BMA. No part of this information may be used without the prior written permission of BMA. BMA shall retain all common law statutory and other reserved rights, including copyright thereto.

Project
HTR DREAMAWAY

Address
BLDG 3 - TENTS

bryan may
architecture+interiors
www.bryanmayarchitecture.com 970.300.2086
© Bryan May Architecture LLC

Project number 2201.10	Size check 1"	Scale 1/4" = 1'-0"
	Sheet size 24"X36"	

Sheet title
PLANS AND ELEVATIONS

Sheet number

B6.1



Recent revision history		
#	Date	Description

Notes & Legend
Contractor must verify all dimensions on site before commencing work or preparing shop drawings. Do not scale drawings.

Stamp

© Bryan May Architecture LLC (BMA)
The information and design intent contained within this document is the property of BMA. No part of this information may be used without the prior written permission of BMA. BMA shall retain all common law statutory and other reserved rights, including copyright thereto.

Project
HTR DREAMAWAY

Address
BLDG 1 - LODGE

bryan may
architecture+interiors
www.bryanmayarchitecture.com 970.300.2086
© Bryan May Architecture LLC

Project number	Size check
2201.10	1"
Sheet size	Scale
24"X36"	

Sheet title
LODGE

Sheet number

P1.1



Recent revision history		
#	Date	Description

Notes & Legend
Contractor must verify all dimensions on site before commencing work or preparing shop drawings. Do not scale drawings.

Stamp

© Bryan May Architecture LLC (BMA)
The information and design intent contained within this document is the property of BMA. No part of this information may be used without the prior written permission of BMA. BMA shall retain all common law statutory and other reserved rights, including copyright thereto.

Project
HTR DREAMAWAY

Address
BLDG 1 - LODGE

bryan may
architecture+interiors
www.bryanmayarchitecture.com 970.300.2086
© Bryan May Architecture LLC

Project number	Size check
2201.10	1"
Sheet size	Scale
24"X36"	

Sheet title
PARK MODELS

Sheet number

P1.2



Recent revision history		
#	Date	Description

Notes & Legend
Contractor must verify all dimensions on site before commencing work or preparing shop drawings. Do not scale drawings.

Stamp

© Bryan May Architecture LLC (BMA)
The information and design intent contained within this document is the property of BMA. No part of this information may be used without the prior written permission of BMA. BMA shall retain all common law statutory and other reserved rights, including copyright thereto.

Project
HTR DREAMAWAY

Address
BLDG 1 - LODGE

bryan may
architecture+interiors
www.bryanmayarchitecture.com 970.300.2086
© Bryan May Architecture LLC

Project number	Size check
2201.10	1"
Sheet size	Scale
	24"X36"

Sheet title
DREAMAWAY VILLAGE

Sheet number

P1.3



Recent revision history		
#	Date	Description

Notes & Legend
Contractor must verify all dimensions on site before commencing work or preparing shop drawings. Do not scale drawings.

Stamp

© Bryan May Architecture LLC (BMA)
The information and design intent contained within this document is the property of BMA. No part of this information may be used without the prior written permission of BMA. BMA shall retain all common law statutory and other reserved rights, including copyright thereto.

Project
HTR DREAMAWAY

Address
BLDG 1 - LODGE

bryan may
architecture+interiors
www.bryanmayarchitecture.com 970.300.2086
© Bryan May Architecture LLC

Project number	Size check
2201.10	1"
Sheet size	Scale
24"X36"	

Sheet title
TENTS

Sheet number
P1.4