



The Commonwealth of Massachusetts

**Town of Becket -
Planning Board**
557 Main Street
Becket, Massachusetts 01223
(413) 623-8934 ext. 120 fax (413) 623-6036
planning@townofbecket.org

APPLICATION FOR SPECIAL PERMIT
UNDER THE TOWN OF BECKET ZONING BYLAWS
(Revised 11/11/2019)

CLERICAL FEE: \$100.00

POSTAGE: ACTUAL MAILING COST TO NOTIFY ABUTTERS AND PARTIES OF INTEREST

ADVERTISING: ACTUAL COST TO PUBLISH 2 (TWO) NOTICES OF THE PUBLIC HEARING IN
THE BERKSHIRE EAGLE

(Postage and advertising amounts will be provided when they are determined.)

MAP 217 LOT 77 BOOK 6876 PAGE 214

STREET ADDRESS 29 LANCELOT LANE

DATE OF APPLICATION _____

APPLICANT NAME(S) AND ADDRESS(ES) DAVID & LORRAINE

CORRIVEAU

DAYTIME PHONE # 860-770-8578 EVENING PHONE # 860-983-3732

EMAIL ADDRESS DJCORRIVEAU@COMCAST.NET

NAME AND ADDRESS OF OWNER IF DIFFERENT FROM APPLICANT _____

I (WE) REQUEST A SPECIAL PERMIT FOR _____

UNDER SECTION 4.3.1 by law OF THE TOWN OF BECKET ZONING BYLAWS.

APPLICANT _____ CO-APPLICANT Loraine Coriveau

*PLEASE USE AN ADDITIONAL SHEET OF PAPER IF NECESSARY AND ATTACH IT TO THIS FORM ALONG
WITH ANY OTHER INFORMATION YOU THINK MAY BE HELPFUL IN PROCESSING YOUR APPLICATION.
(MAPS, ETC.)

TOWN CLERK, TOWN OF BECKET
22 SEP 22 AM 10:41

*pd 9/22/22
214
\$ 100.00*

7-23-2022


Dave Cornuean

This building is a shed that
is 5' feet from abutting end
of 11 Lancelot Lane. The
shed is going to be 11 feet
wide by 16 ft ~~wide~~ long
and the height will be
11 feet to the ridge.
It is 21 feet 5 inches
from property line.

Dave Cornuean
29 Lancelot Lane
Becket

800-983-3732

29 LANCLOT LA

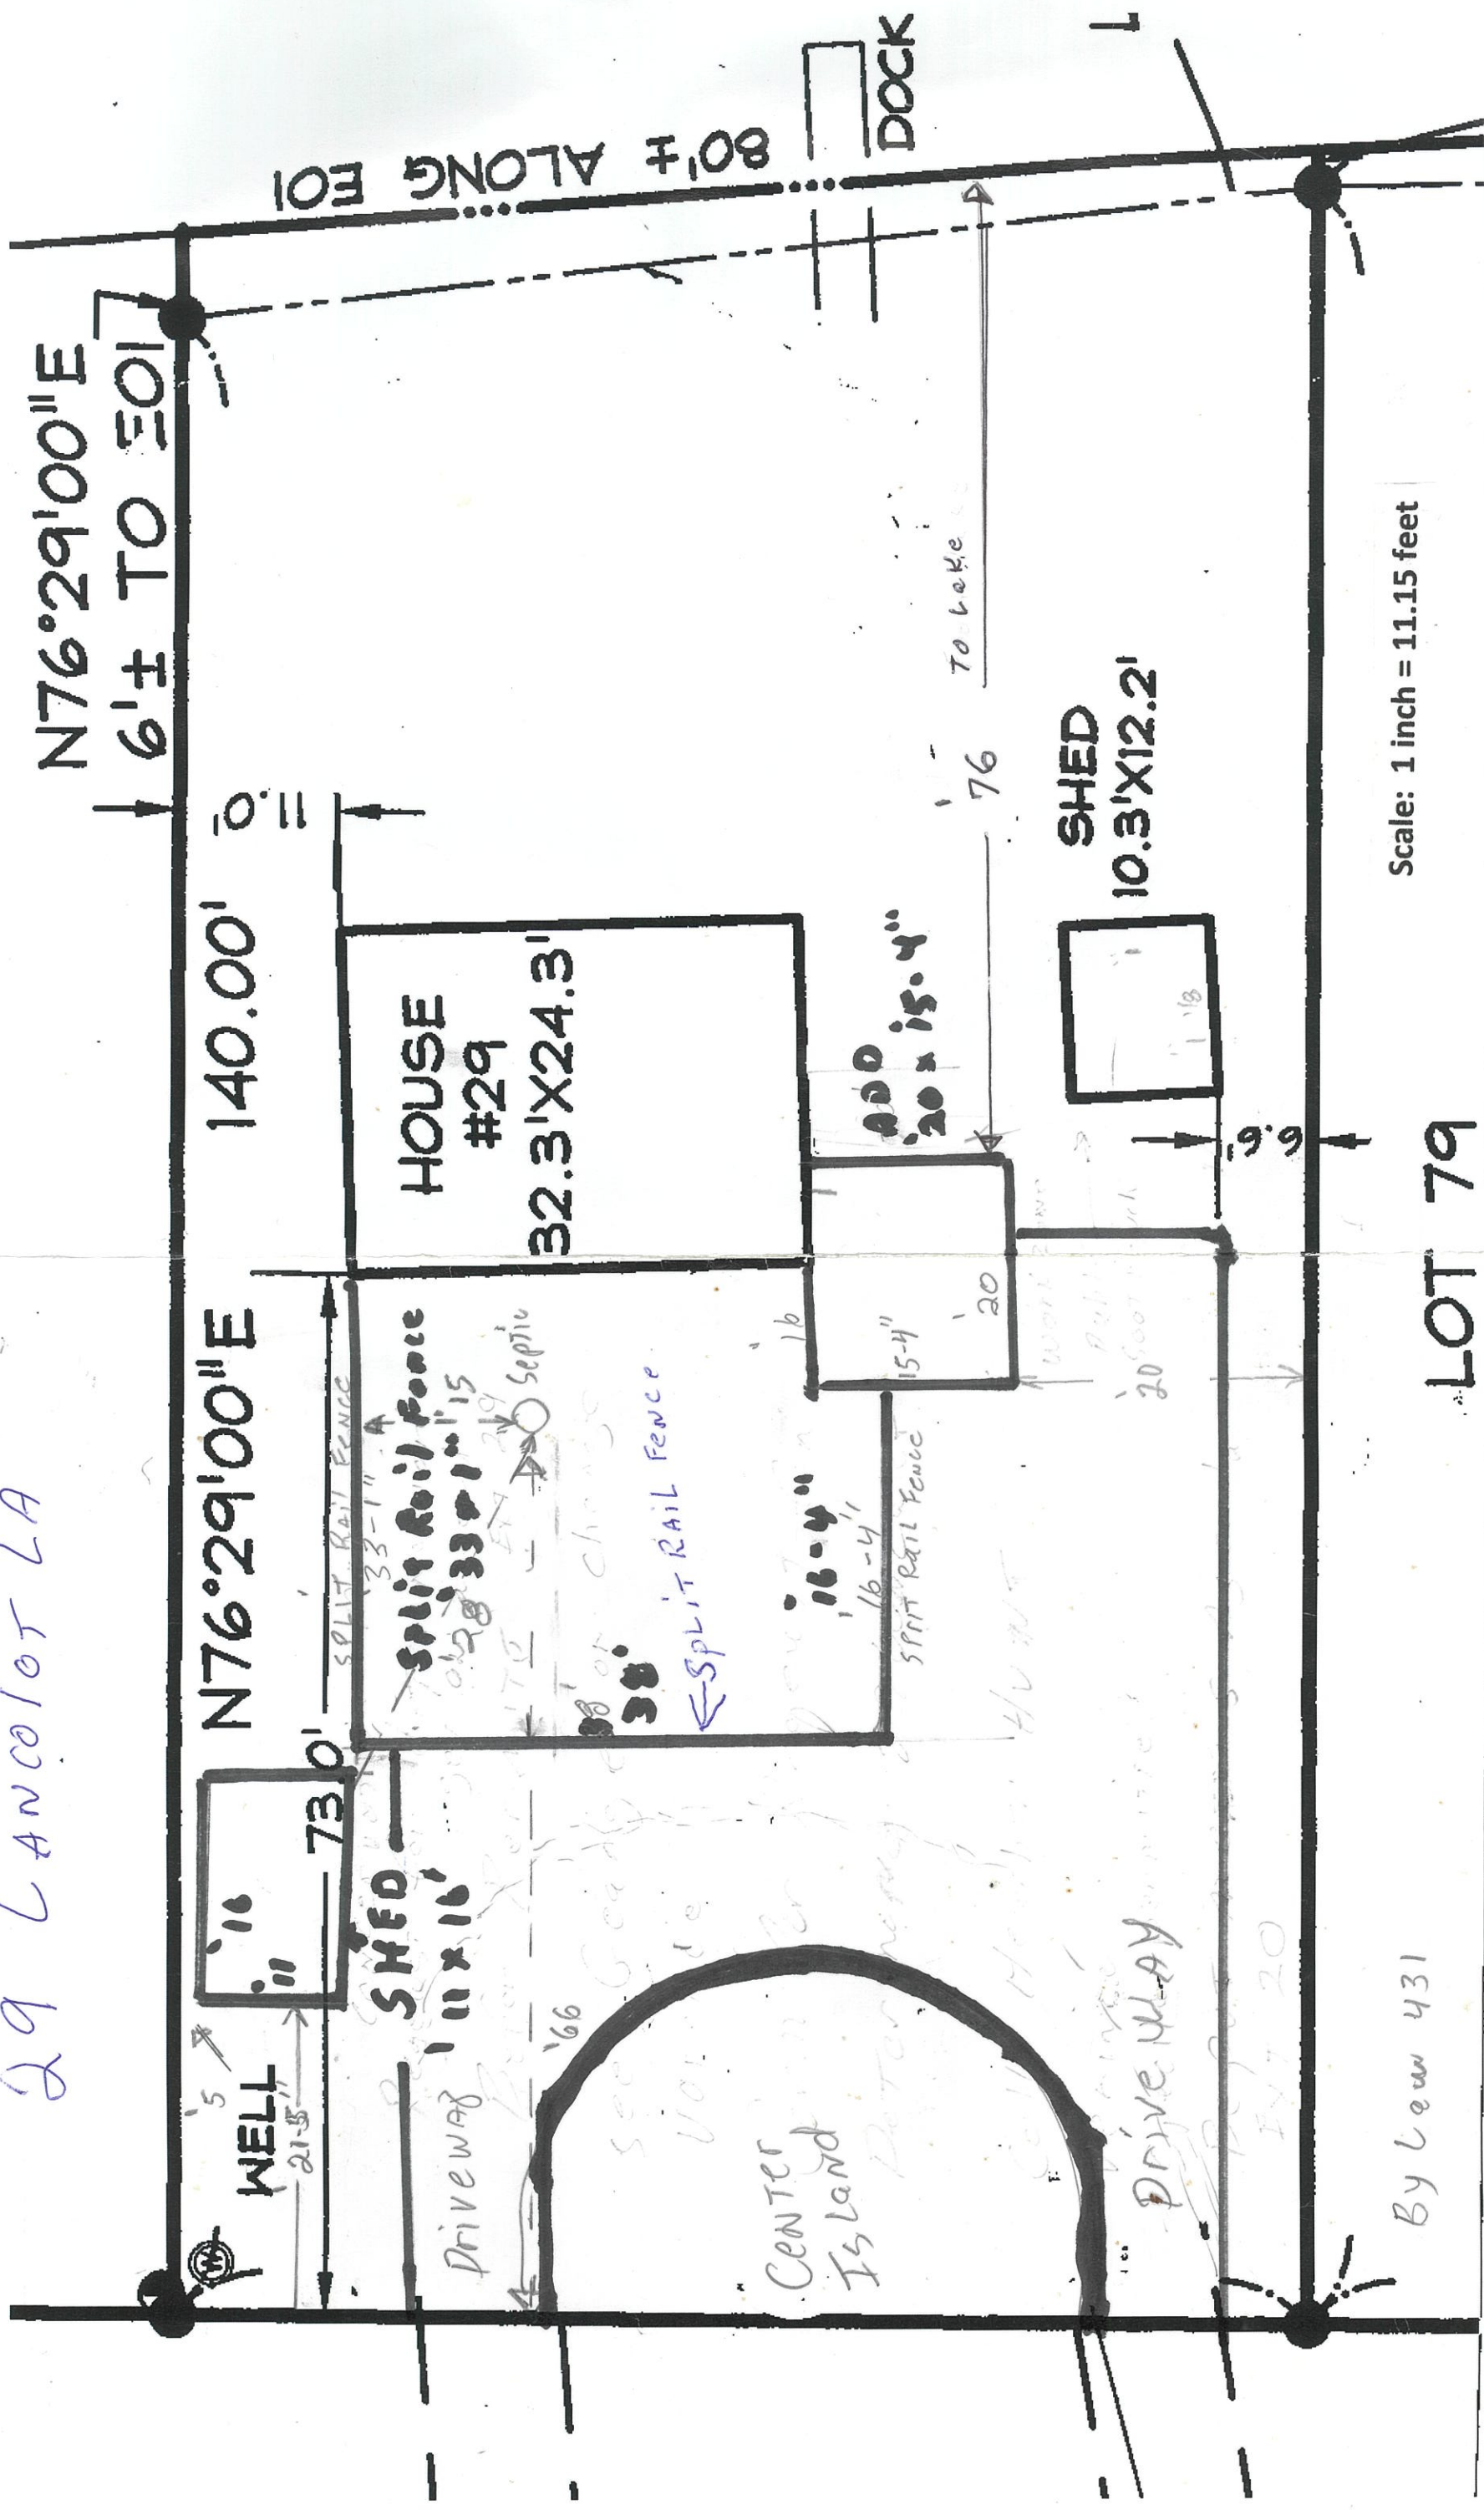

Scale: 1 inch = 11.15 feet

LOT 79

By Lew 431