


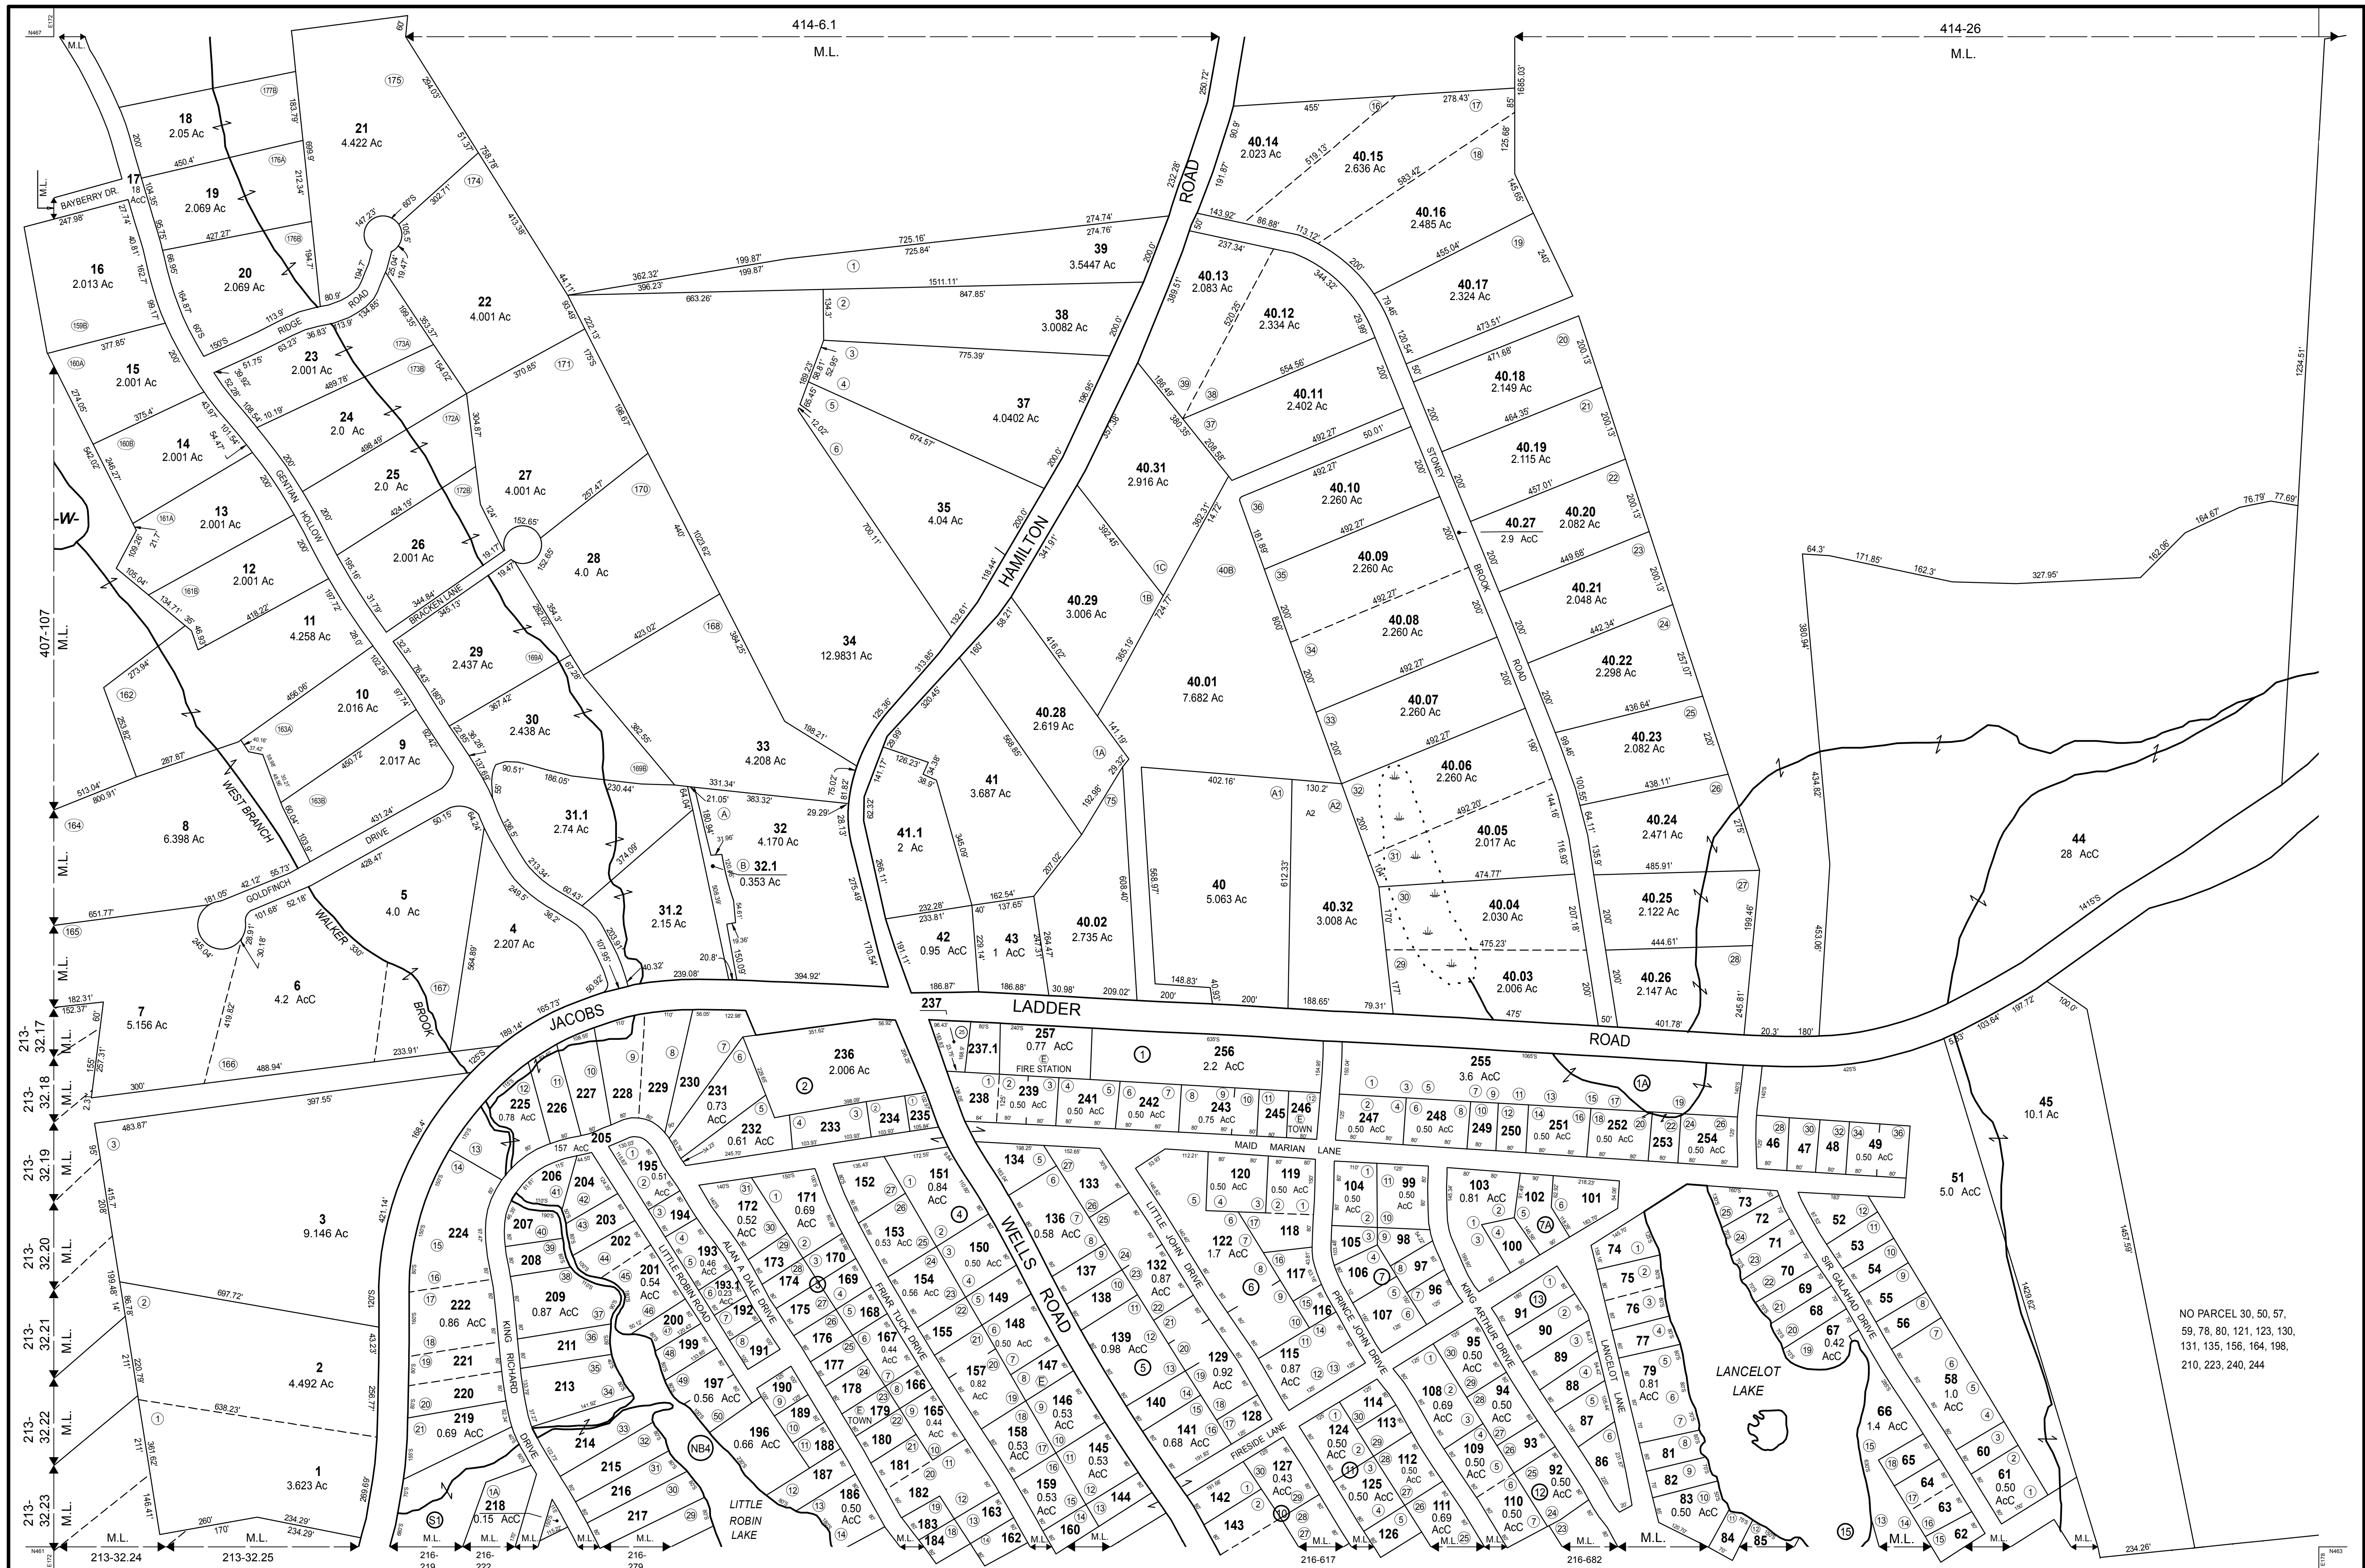

THIS MAP IS FOR ASSESSMENT PURPOSES. IT IS NOT VALID FOR LEGAL DESCRIPTION OR CONVEYANCE.

THE HORIZONTAL DATUM IS THE MASSACHUSETTS STATE PLANE

COORDINATE SYSTEM, NAD 83.

PHOTOGRAPHY DATE: APRIL 11, 1987

COMPLETION DATE: JUNE 1, 1988

PRODUCED BY

CAI Technologies
Precision Mapping. Geospatial Solutions.

11 Pleasant Street, Littleton, NH 03561
800.322.4540 - www.cai-tech.com

LEGEND

AREA SURVEYED Ac

AREA CALCULATED AcC

RECORD DIMENSION 100'

SCALED DIMENSION 100'S

MATCH LINE M.L.

WATER -W-

EXEMPT PROPERTY SUBDIVISION LOT NO. (E) (2)

RIGHT OF WAY/ACCESS 50'

COMMON OWNERSHIP OR

WETLANDS WETLANDS

FEET 200 100 0 200 400 600

SCALE: 1" = 200'

METERS 50 25 0 50 100 150

REVISED TO: JANUARY 1, 2019

PROPERTY MAPS

BECKET

MASSACHUSETTS

INDEX DIAGRAM

MAP NO. **217**