


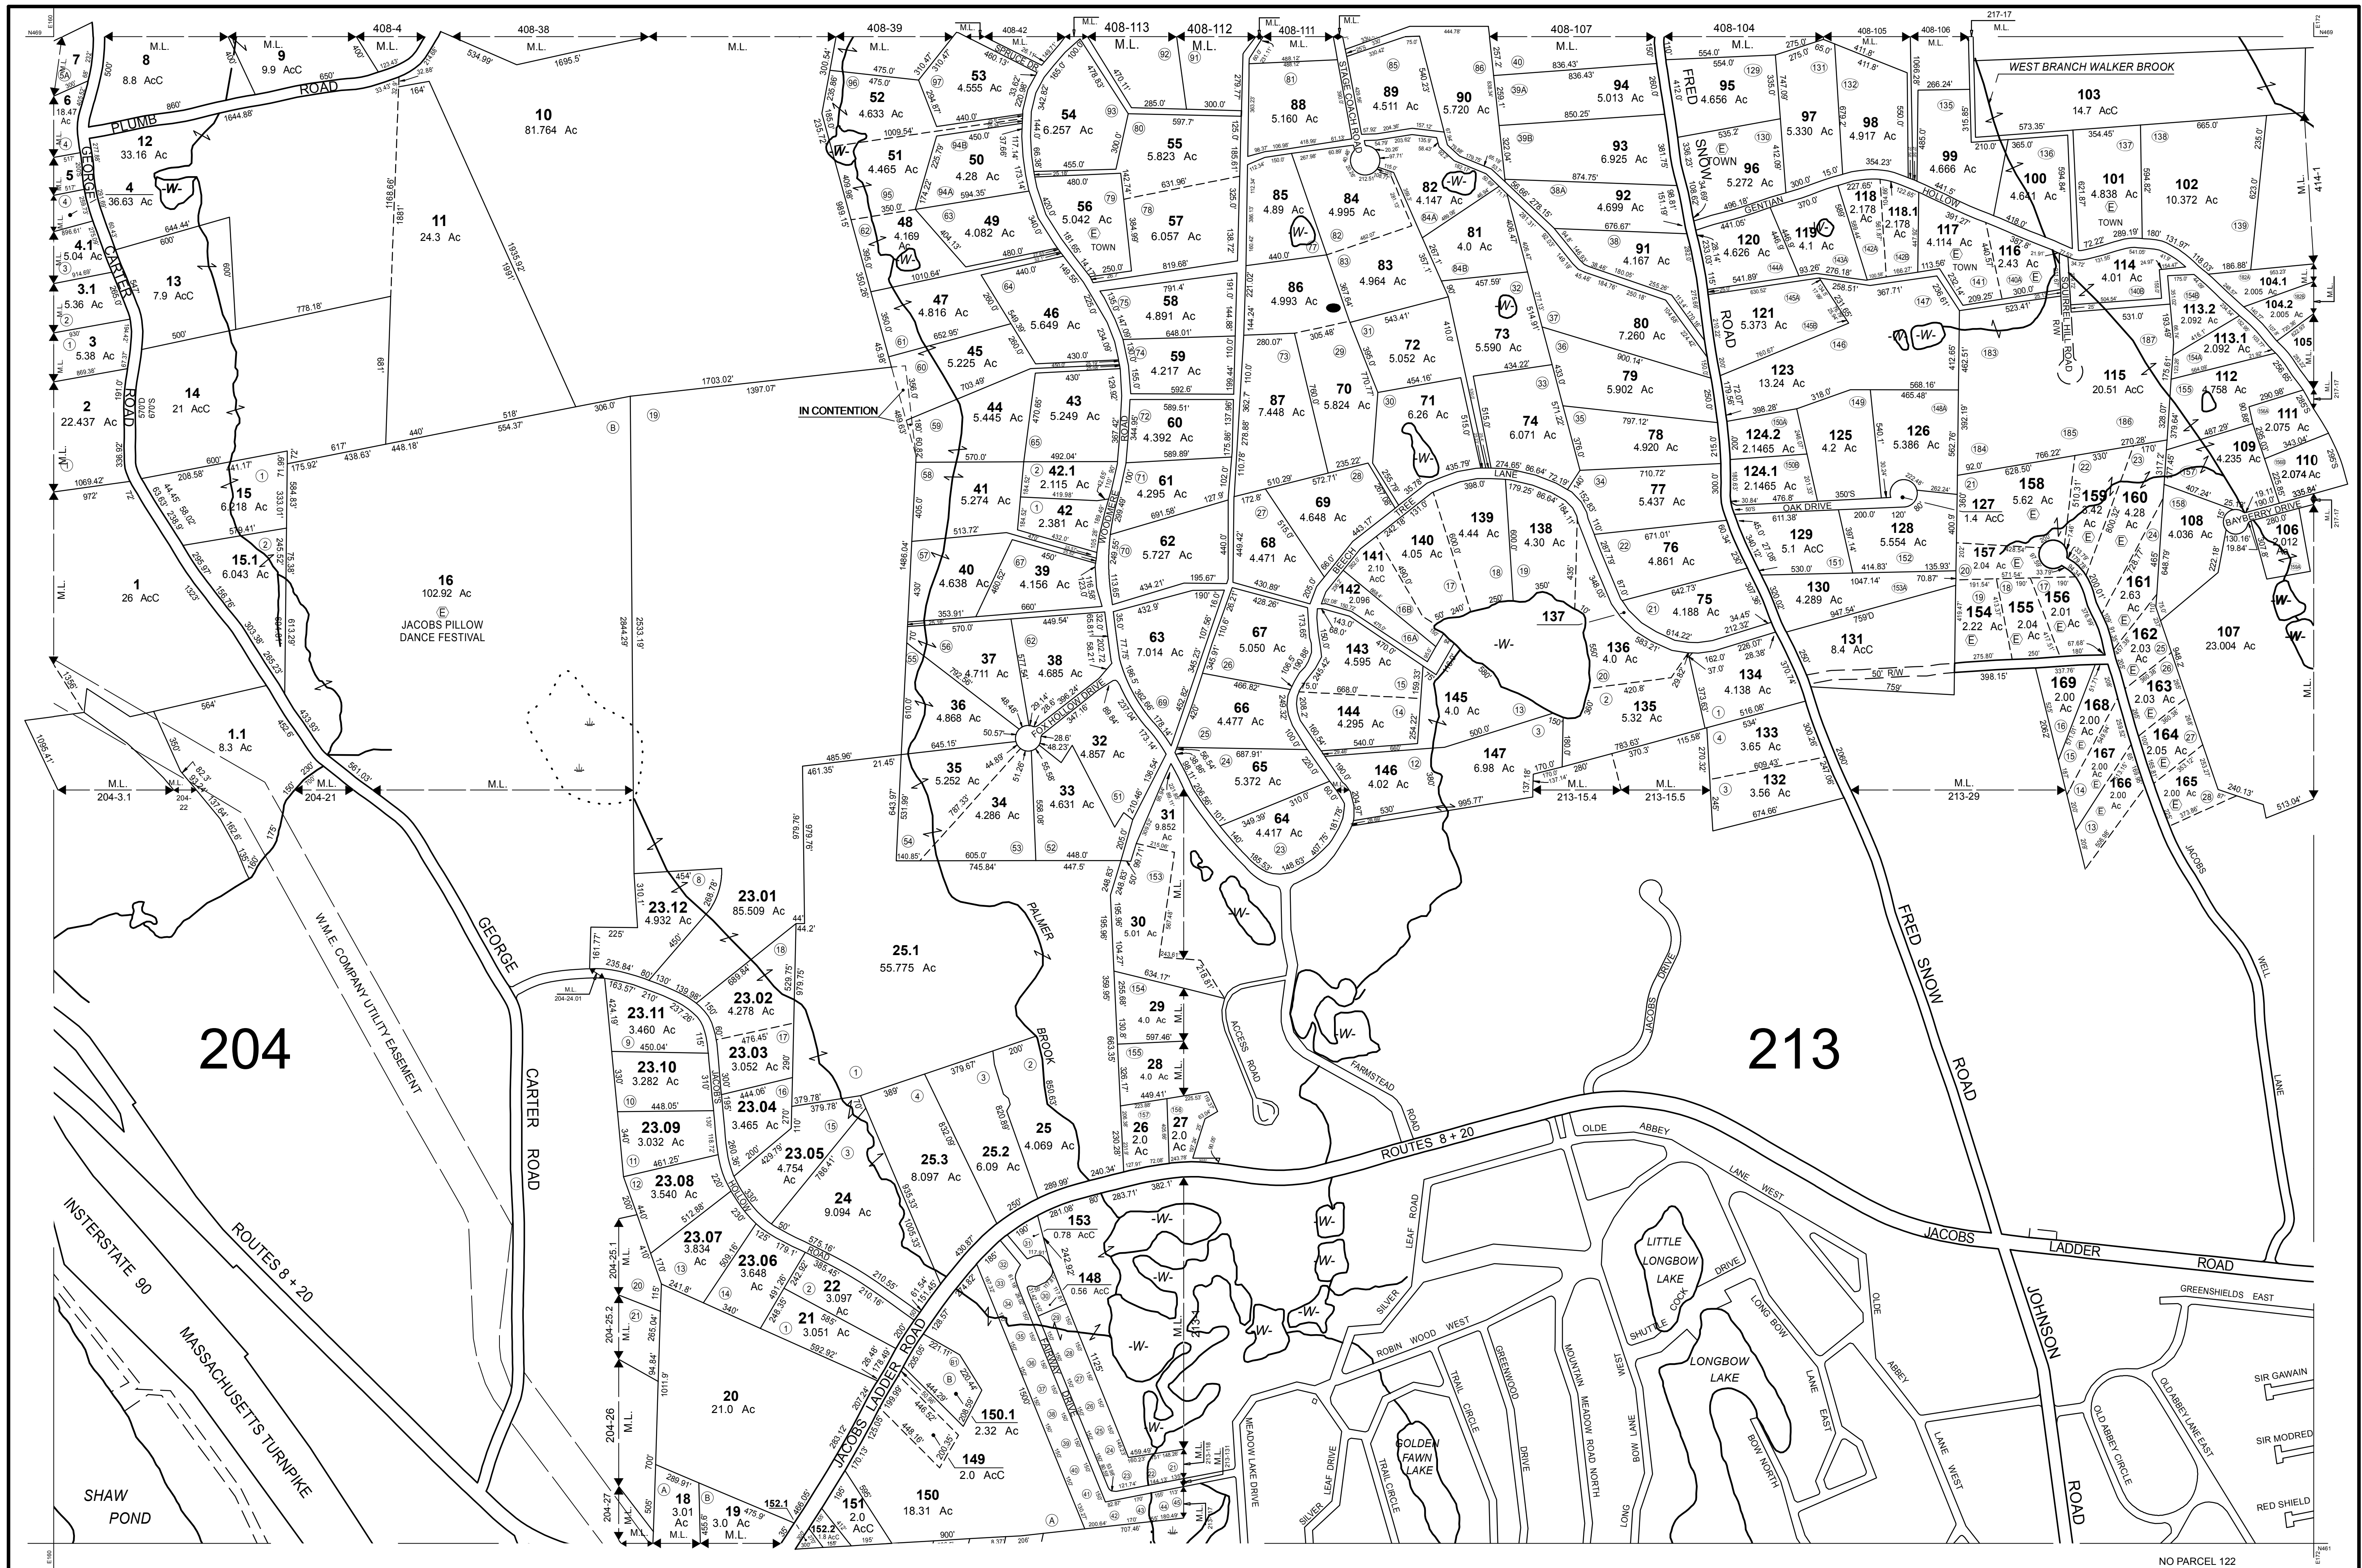

THIS MAP IS FOR ASSESSMENT PURPOSES. IT IS NOT VALID FOR LEGAL DESCRIPTION OR CONVEYANCE.

THE HORIZONTAL DATUM IS THE MASSACHUSETTS STATE PLANE COORDINATE SYSTEM, NAD 83.

PHOTOGRAPHY DATE: APRIL 11, 1987

COMPLETION DATE: JUNE 1, 1988

PRODUCED BY

CAI Technologies
Precision Mapping. Geospatial Solutions.

11 Pleasant Street, Littleton, NH 03561
800.322.4540 - www.cai-tech.com

LEGEND

AREA SURVEYED	 Ac	EXEMPT PROPERTY	 (E)
AREA CALCULATED	 AcC	SUBDIVISION LOT NO.	 (2)
RECORD DIMENSION	 100'	RIGHT OF WAY/ACCESS	 (70')
SCALED DIMENSION	 100'S	COMMON OWNERSHIP	 OR
MATCH LINE	 M.L.	WETLANDS	 (W)
WATER	 (W)		

FEET

SCALE: 1" = 400'

REVISD TO: JANUARY 1, 2020

PROPERTY MAPS

BECKET

MASSACHUSETTS

INDEX DIAGRAM

MAP NO. **407**