


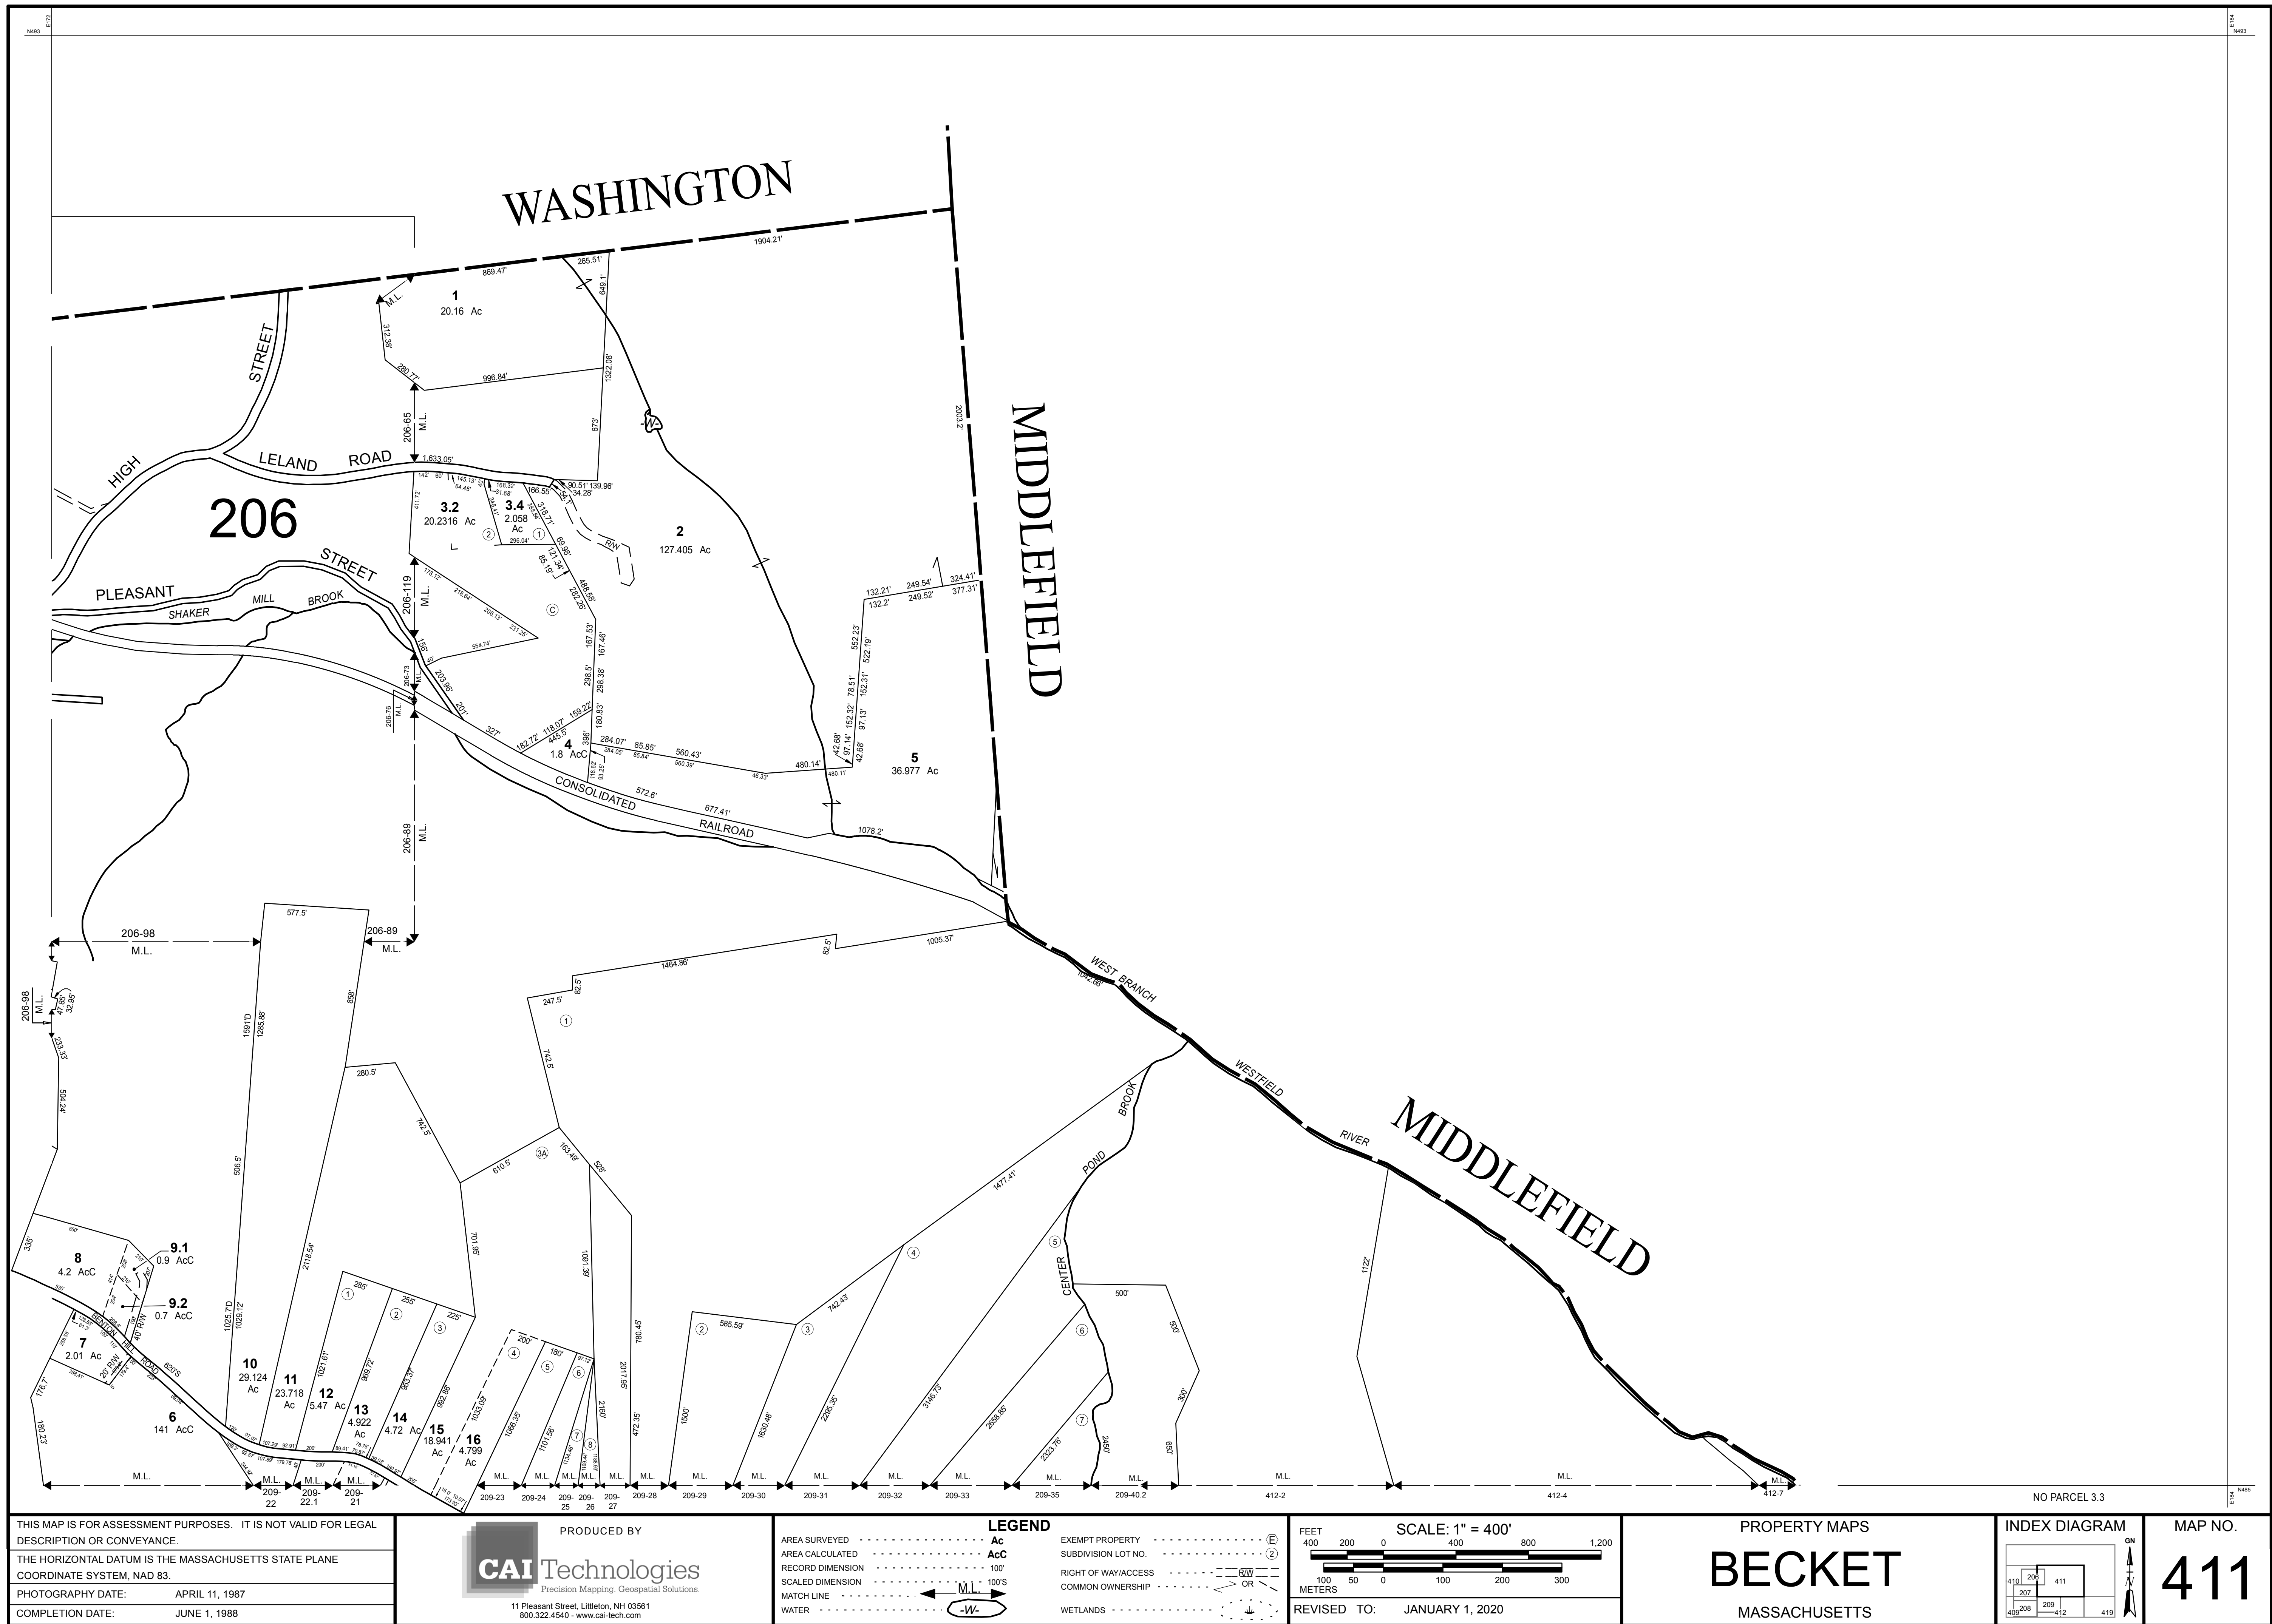

THIS MAP IS FOR ASSESSMENT PURPOSES. IT IS NOT VALID FOR LEGAL DESCRIPTION OR CONVEYANCE.

THE HORIZONTAL DATUM IS THE MASSACHUSETTS STATE PLANE COORDINATE SYSTEM, NAD 83.

PHOTOGRAPHY DATE: APRIL 11, 1987

COMPLETION DATE: JUNE 1, 1988

PRODUCED BY

**CAI Technologies**

Precision Mapping. Geospatial Solutions.

11 Pleasant Street, Littleton, NH 03561  
800.322.4540 - www.cai-tech.com

**LEGEND**

|                  |       |                     |     |
|------------------|-------|---------------------|-----|
| AREA SURVEYED    | Ac    | EXEMPT PROPERTY     | (E) |
| AREA CALCULATED  | AcC   | SUBDIVISION LOT NO. | (2) |
| RECORD DIMENSION | 100'  | RIGHT OF WAY/ACCESS | ROW |
| SCALED DIMENSION | 100'S | COMMON OWNERSHIP    | OR  |
| MATCH LINE       | M.L.  | WETLANDS            | W   |
| WATER            | -W-   |                     |     |

FEET 400 200 0 400 800 1,200

SCALE: 1" = 400'

METERS 100 50 0 100 200 300

REVISED TO: JANUARY 1, 2020

PROPERTY MAPS

**BECKET**

MASSACHUSETTS

INDEX DIAGRAM

410 206 411

207 208 209 212 410

MAP NO.

**411**