


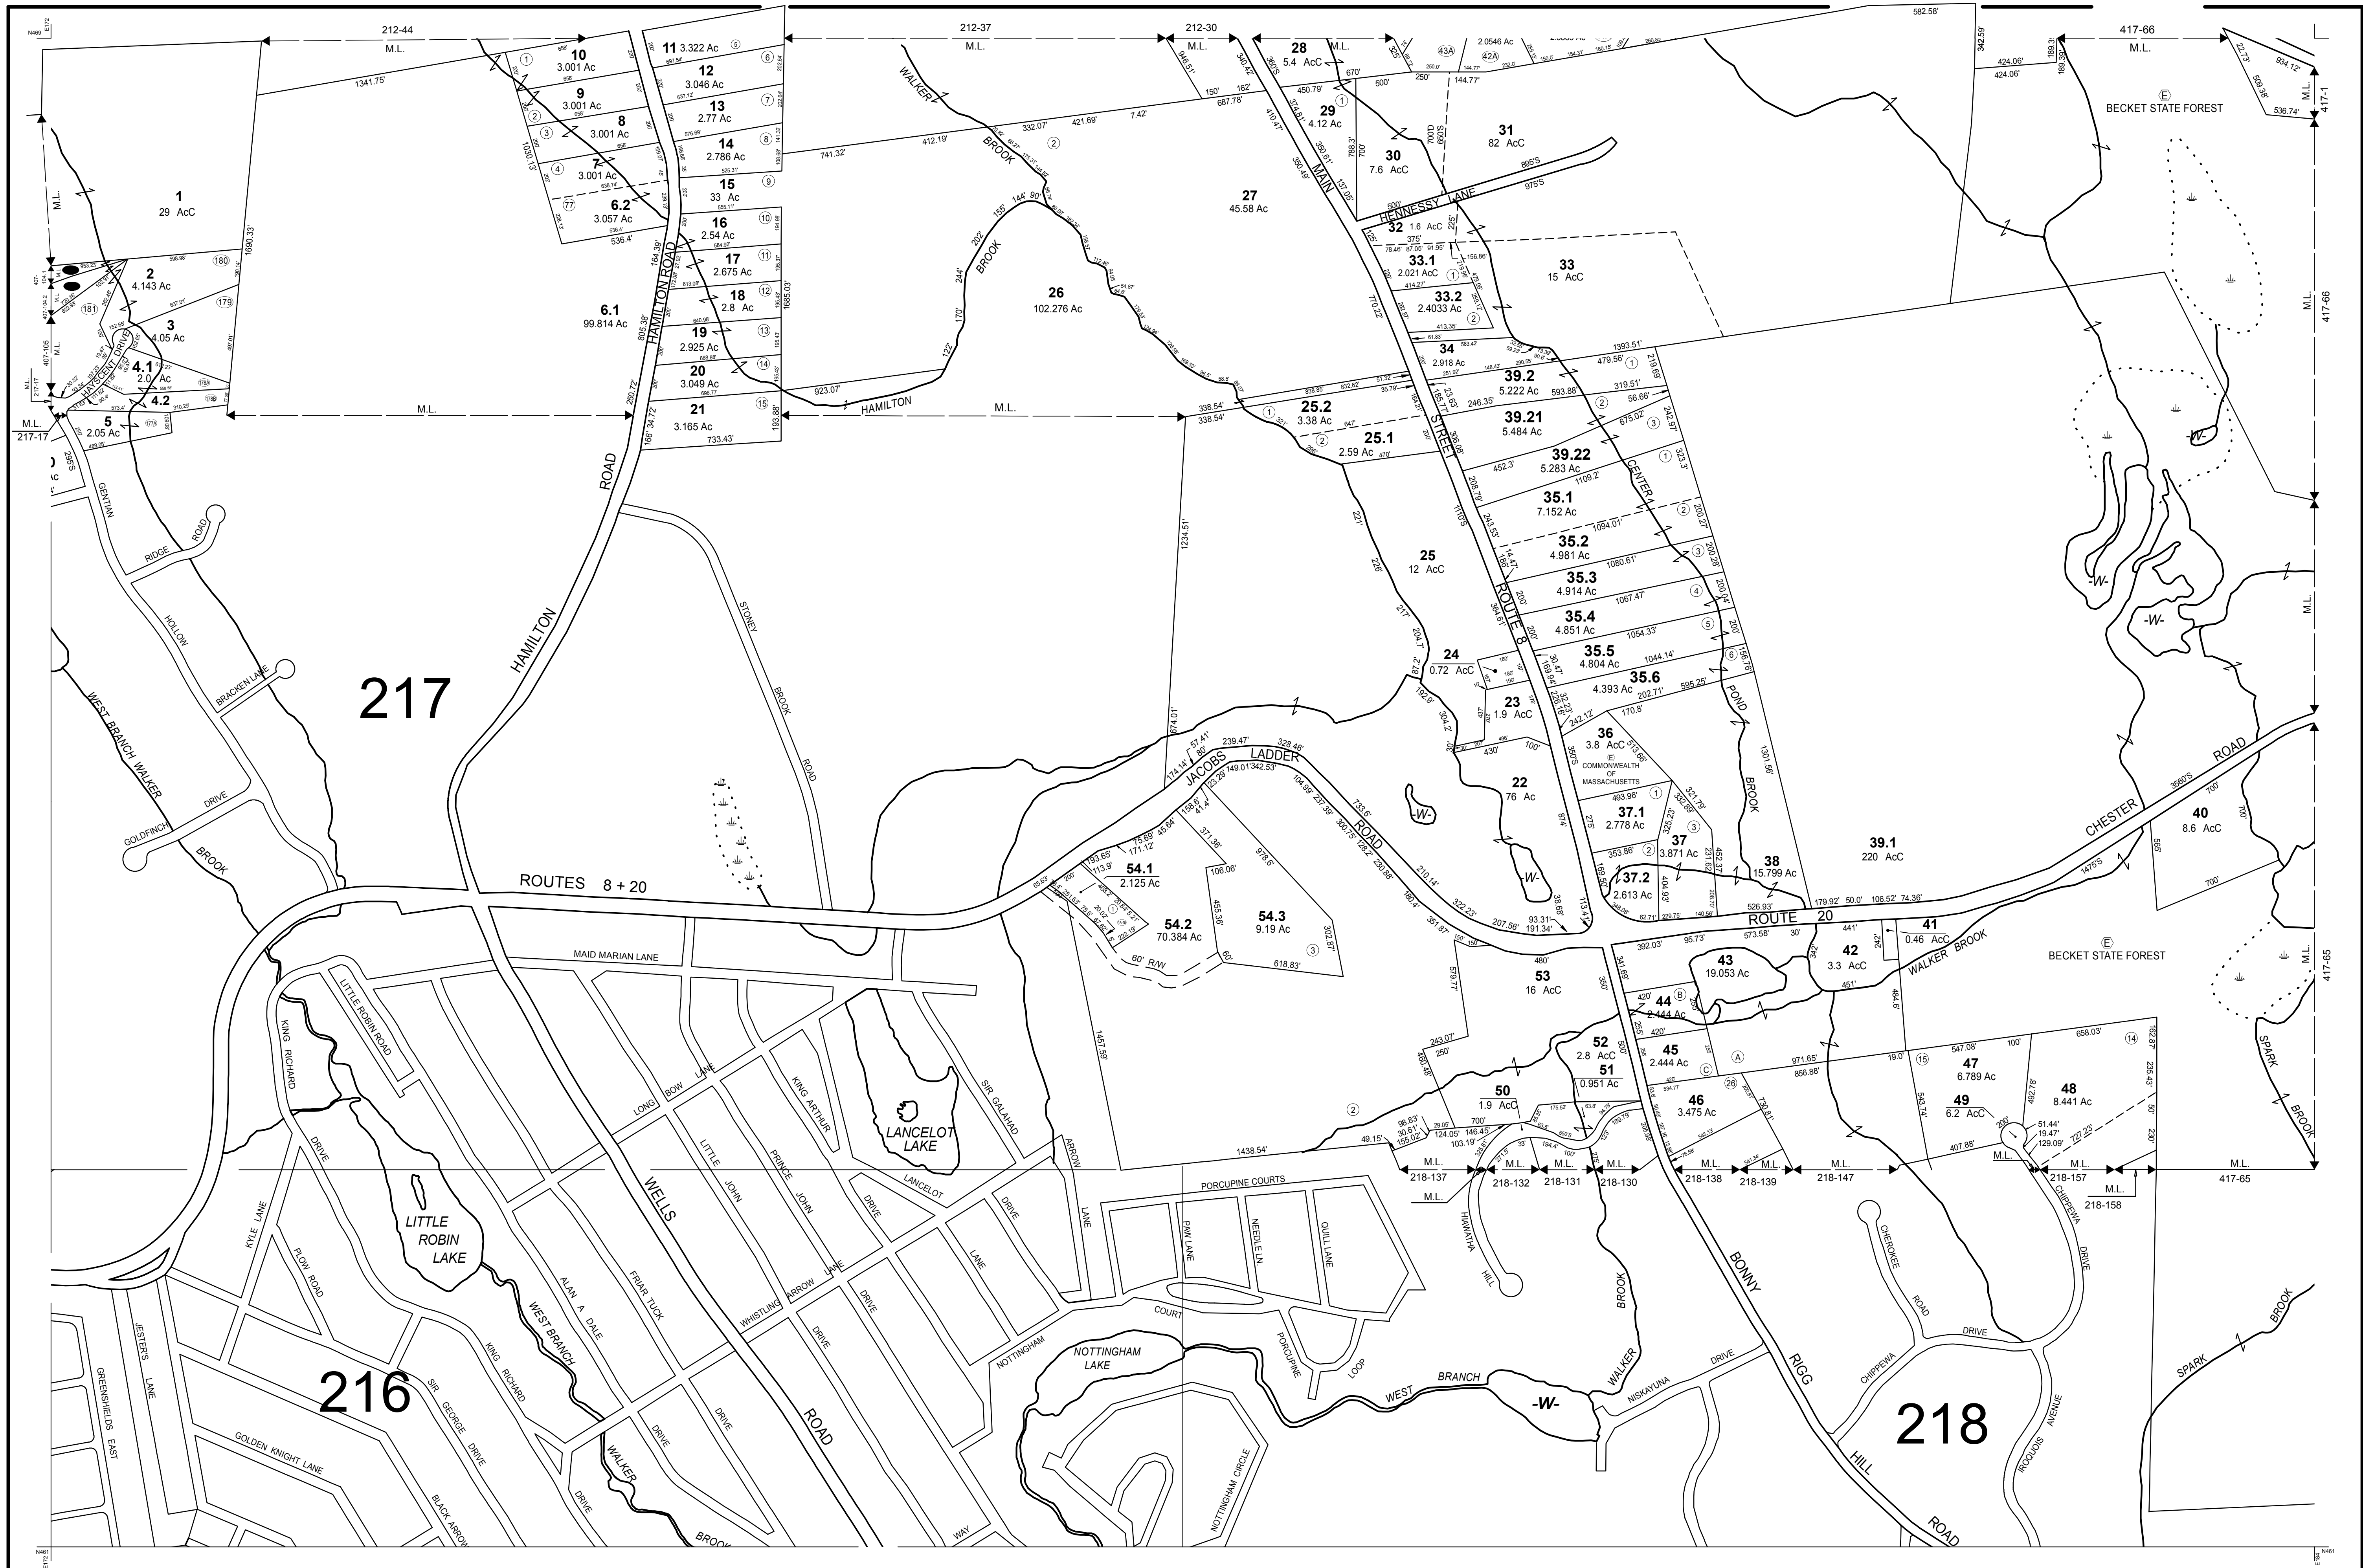

THIS MAP IS FOR ASSESSMENT PURPOSES. IT IS NOT VALID FOR LEGAL DESCRIPTION OR CONVEYANCE.

THE HORIZONTAL DATUM IS THE MASSACHUSETTS STATE PLANE

COORDINATE SYSTEM, NAD 83.

PHOTOGRAPHY DATE: APRIL 11, 1987

COMPLETION DATE: JUNE 1, 1988

PRODUCED BY

**CAI Technologies**
Precision Mapping. Geospatial Solutions.

11 Pleasant Street, Littleton, NH 03561

800.322.4540 - www.cai-tech.com

AREA SURVEYED

AREA CALCULATED

RECORD DIMENSION

SCALED DIMENSION

MATCH LINE

WATER

Ac

AcC

100'

100'S

M.L.

-W-

LEGEND

EXEMPT PROPERTY

SUBDIVISION LOT NO.

RIGHT OF WAY/ACCESS

COMMON OWNERSHIP

WETLANDS

ⓔ

②

— 60' —

OR

— W —

FEET

400 200 0 400 800 1,200

SCALE: 1" = 400'

METERS

100 50 0 100 200 300

REVISED TO:


JANUARY 1, 2019

PROPERTY MAPS

BECKET

MASSACHUSETTS

INDEX DIAGRAM

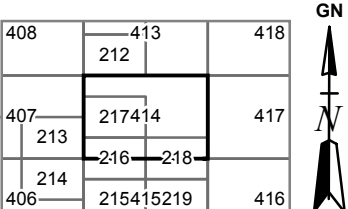

MAP NO.

414