


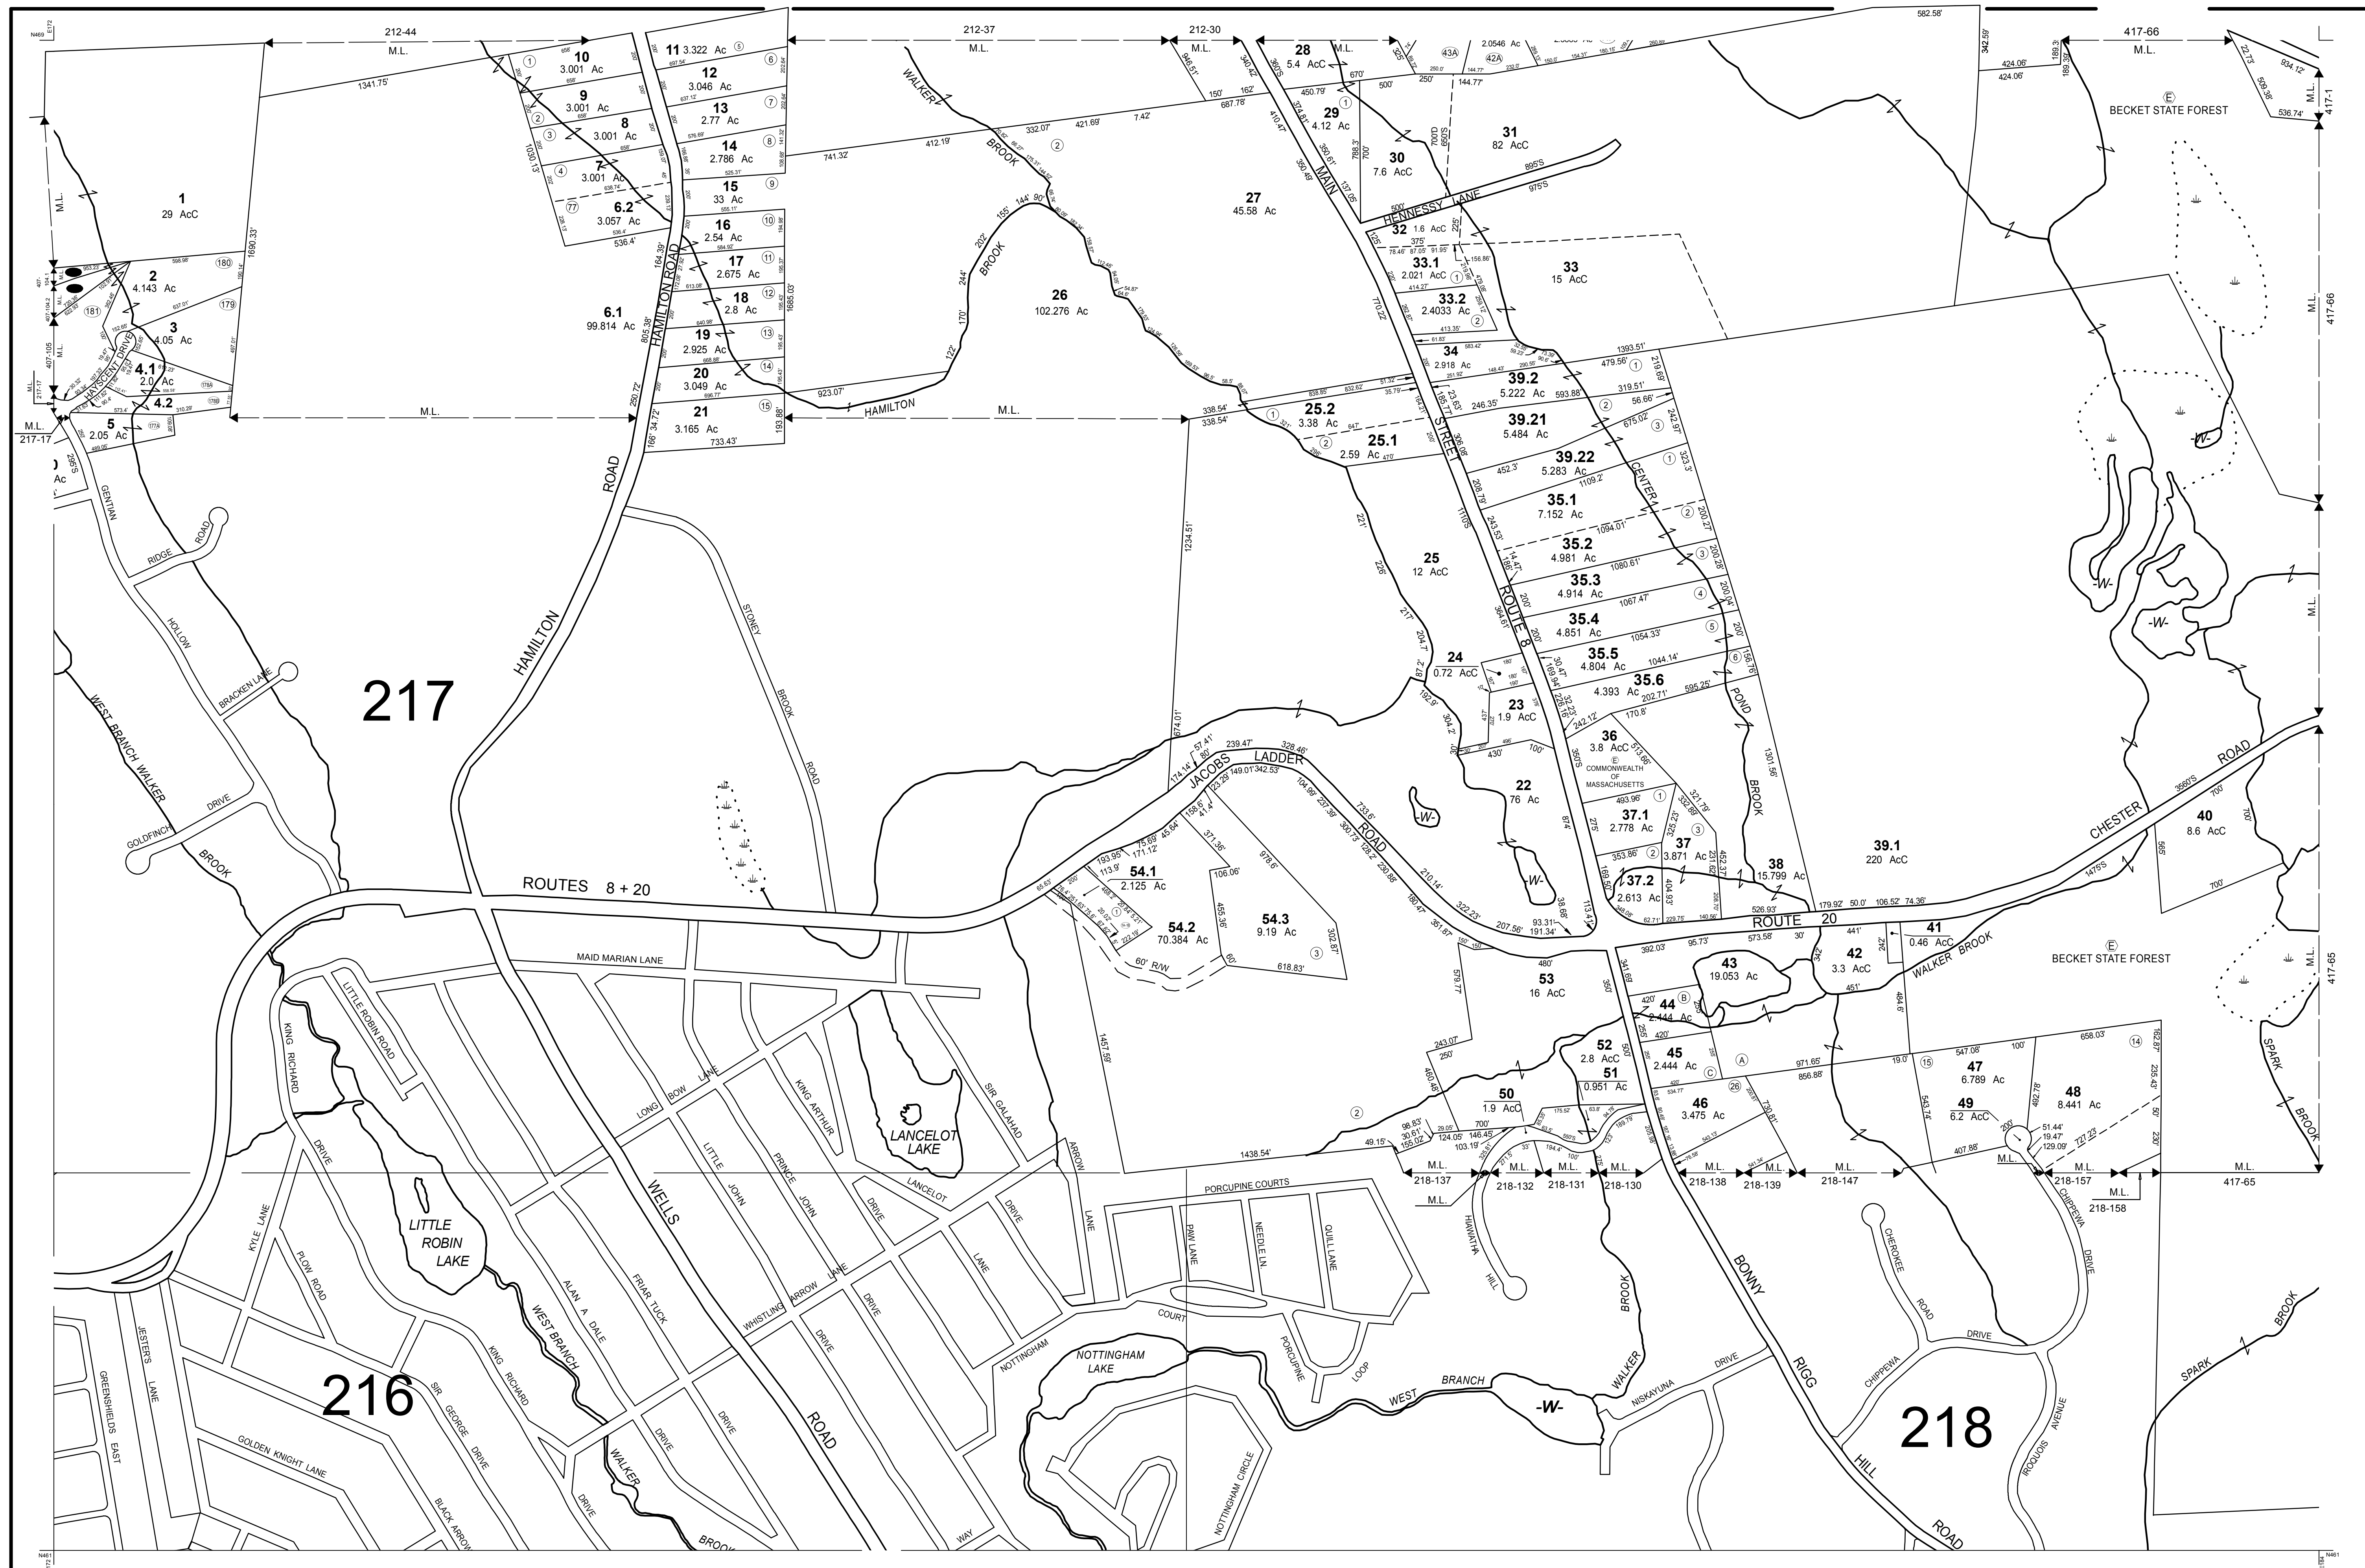

THIS MAP IS FOR ASSESSMENT PURPOSES. IT IS NOT VALID FOR LEGAL DESCRIPTION OR CONVEYANCE. THE HORIZONTAL DATUM IS THE MASSACHUSETTS STATE PLANE COORDINATE SYSTEM, NAD 83. PHOTOGRAPHY DATE: APRIL 11, 1987 COMPLETION DATE: JUNE 1, 1988	PRODUCED BY CAI Technologies Precision Mapping. Geospatial Solutions. 11 Pleasant Street, Littleton, NH 03561 800.322.4540 - www.cai-tech.com	LEGEND AREA SURVEYED Ac AREA CALCULATED AcC RECORD DIMENSION 100' SCALED DIMENSION 100'S MATCH LINE M.L. WATER -W- EXEMPT PROPERTY (E) SUBDIVISION LOT NO. (2) RIGHT OF WAY/ACCESS (RW) COMMON OWNERSHIP OR WETLANDS (W)		FEET 400 200 0 400 800 1,200 METERS 100 50 0 100 200 300 SCALE: 1" = 400'	PROPERTY MAPS BECKET MASSACHUSETTS	INDEX DIAGRAM <table border="1"><tr><td>408</td><td>413</td><td>418</td></tr><tr><td>212</td><td></td><td></td></tr><tr><td>407</td><td>214/4</td><td>417</td></tr><tr><td>213</td><td>216</td><td></td></tr><tr><td>214</td><td>215/15219</td><td>416</td></tr></table>	408	413	418	212			407	214/4	417	213	216		214	215/15219	416	MAP NO. 414
		408	413	418																		
		212																				
		407	214/4	417																		
		213	216																			
214	215/15219	416																				
REVISED TO: JANUARY 1, 2020																						