


WASHINGTON

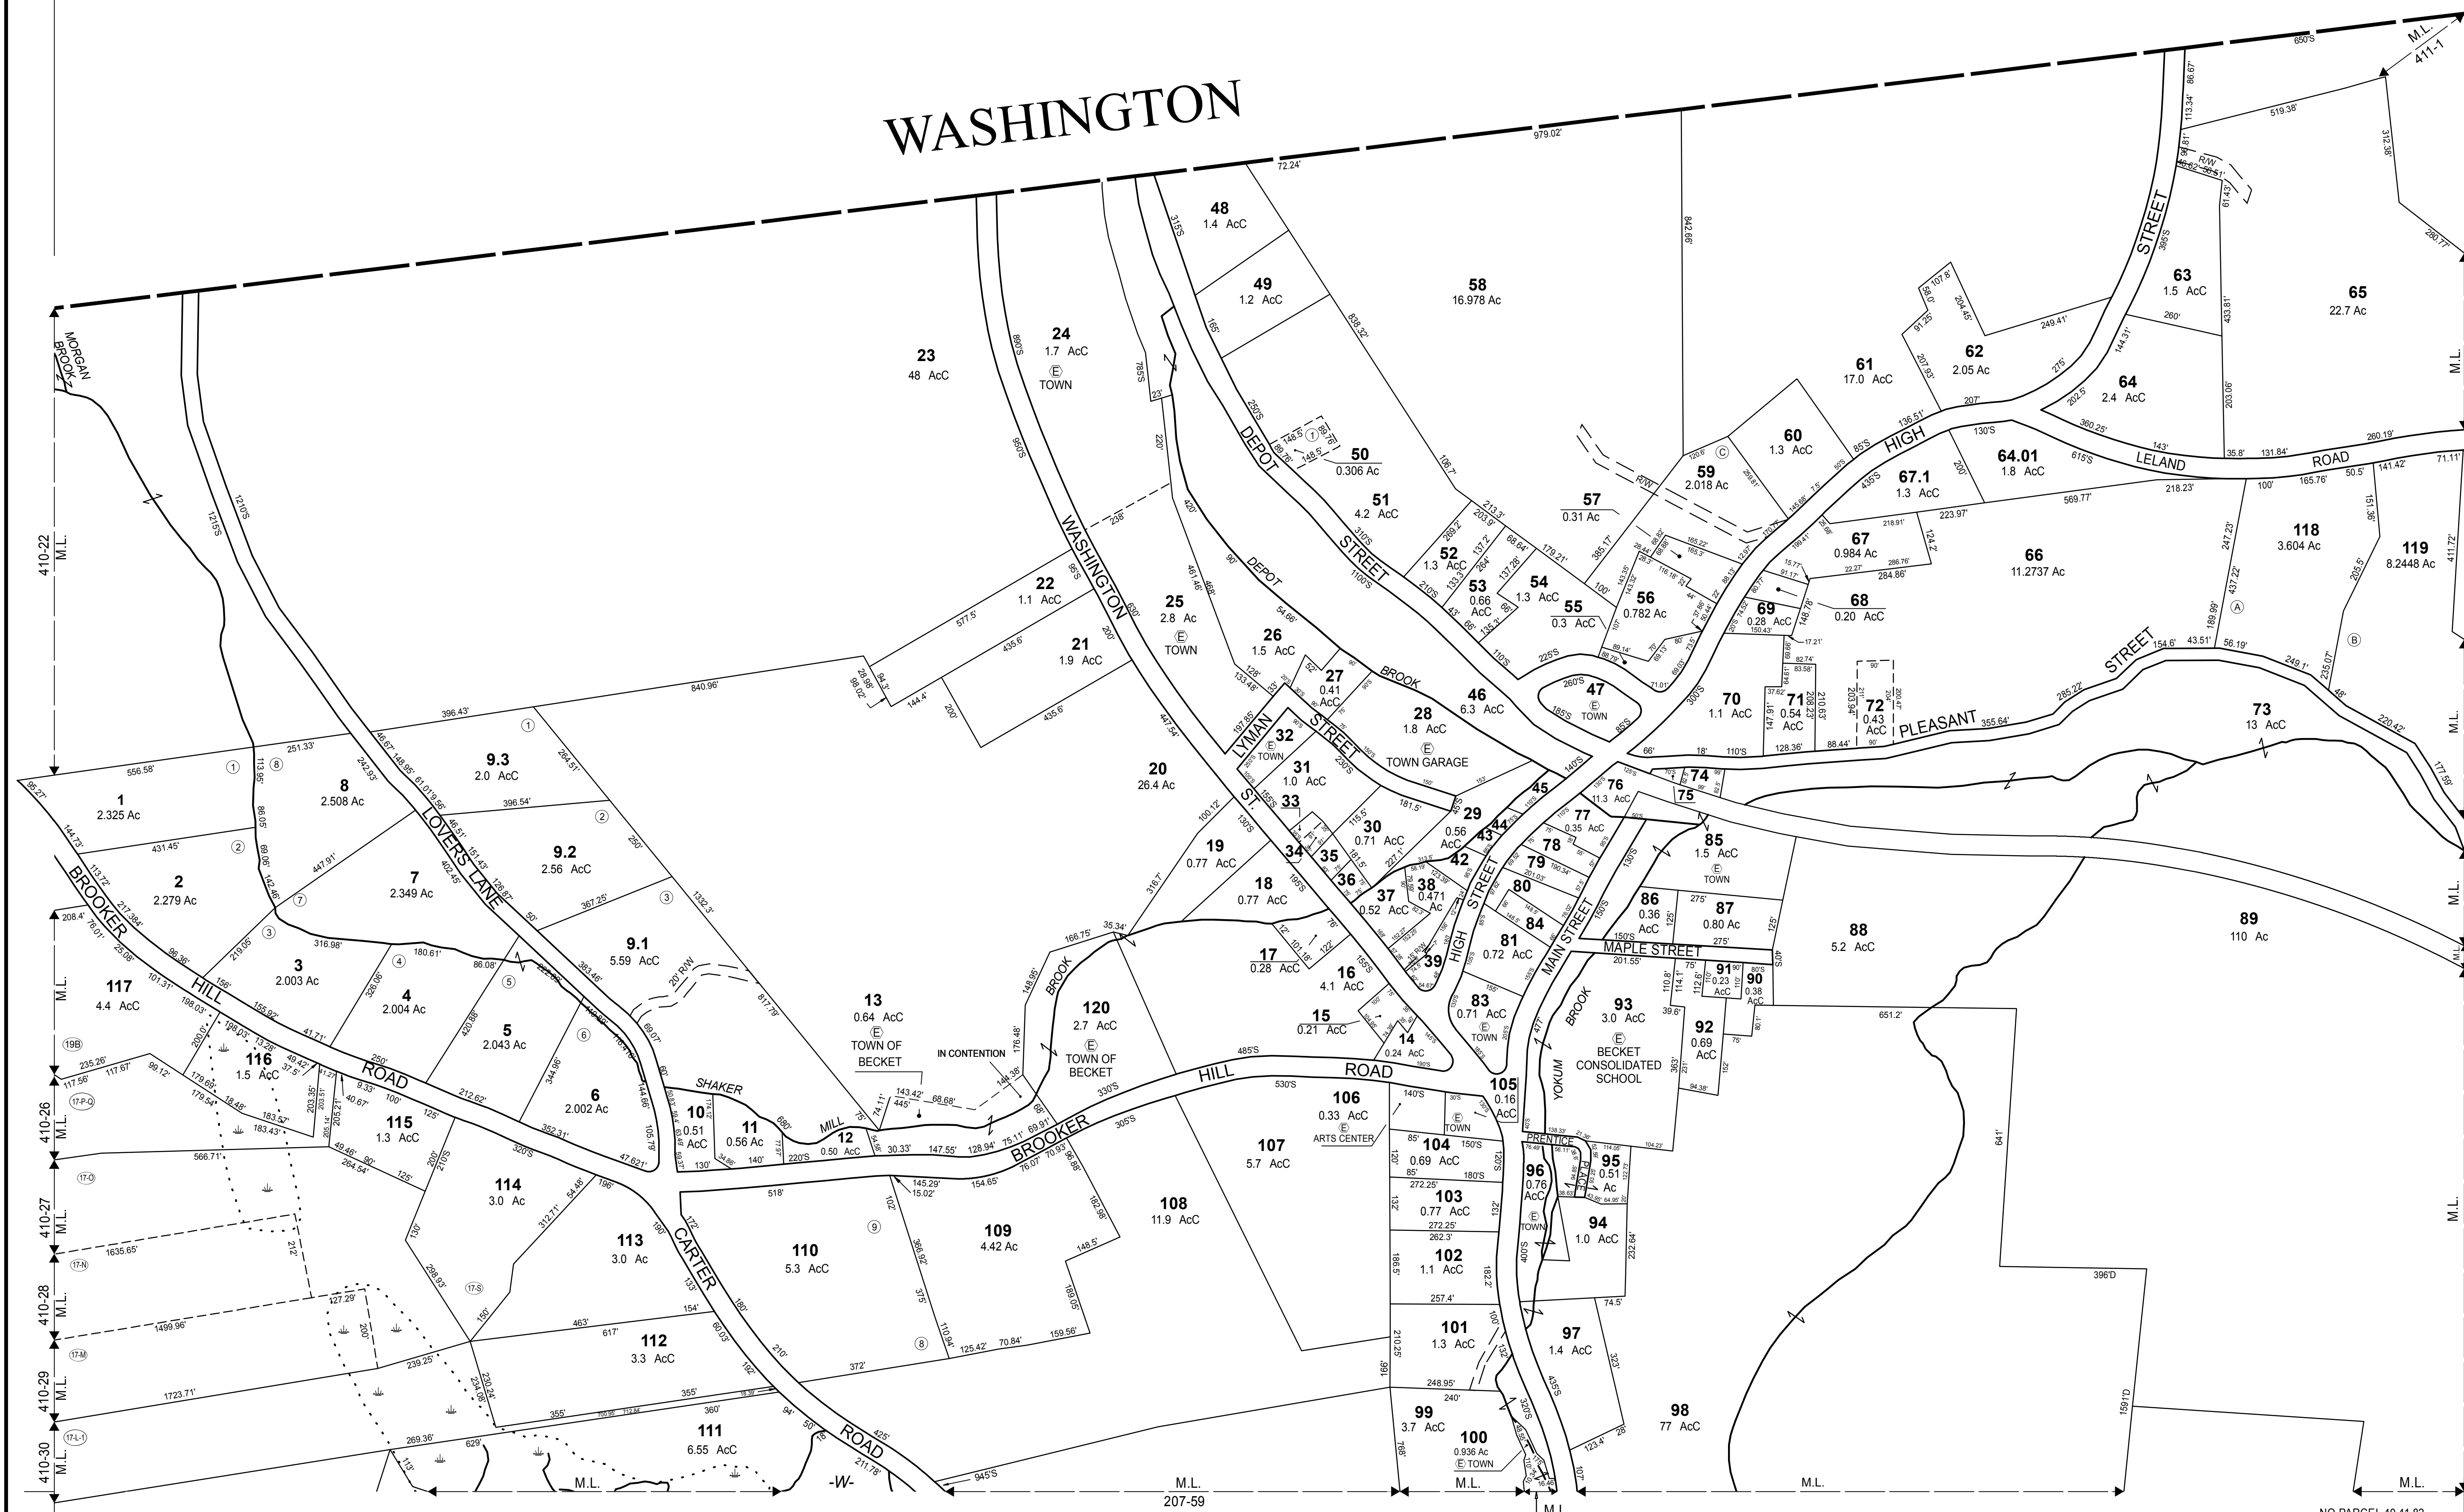


THIS MAP IS FOR ASSESSMENT PURPOSES. IT IS NOT VALID FOR LEGAL DESCRIPTION OR CONVEYANCE.
 THE HORIZONTAL DATUM IS THE MASSACHUSETTS STATE PLANE
 COORDINATE SYSTEM, NAD 83.
 PHOTOGRAPHY DATE: APRIL 11, 1987
 COMPLETION DATE: JUNE 1, 1988

PRODUCED BY
CAI Technologies
 Precision Mapping. Geospatial Solutions.
 11 Pleasant Street, Littleton, NH 03581
 800.322.4540 - www.cai-tech.com


LEGEND

AREA SURVEYED	Ac
AREA CALCULATED	AcC
RECORD DIMENSION	100'
SCALED DIMENSION	100'S
MATCH LINE	M.L.
WATER	-W-

EXEMPT PROPERTY	(E)
SUBDIVISION LOT NO.	(2)
RIGHT OF WAY/ACCESS	—R—
COMMON OWNERSHIP	—OR—
WETLANDS	(W)

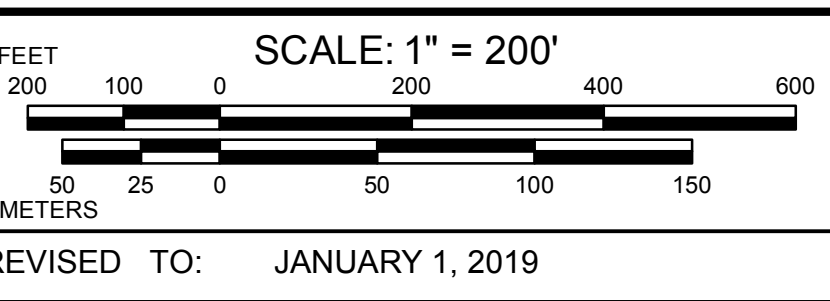

PROPERTY MAPS
BECKET
 MASSACHUSETTS

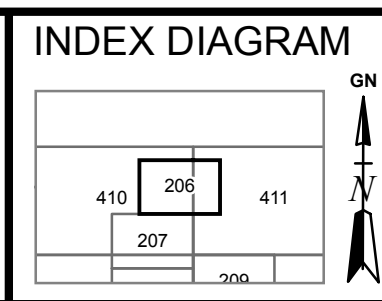

MAP NO.
206

NO PARCEL 40.41.82